

BOARD REF	PORT	NO	22-049
DATE <u>M</u>	March 03, 2022	C.D	13
BOARD OF	RECREATION AND PARK COMMISSIONERS		
SUBJECT:	VESTING TENTATIVE TRACT (VTT) NO. 83669 – THE ADVISORY AGENCY FOR LAND DEDICATION PAYMENT		
AP Diaz _ H. Fujita _ J. Kim _	M. Rudnick C. Santo Domingo N. Williams		
		<i>Solu</i> neral Mana	
Approved	X with corrections Disapproved	Withdra	O

RECOMMENDATIONS

- Recommend that the Advisory Agency require Vesting Tentative Tract (VTT) 83669 (Project) to pay in-lieu fees to the City in order to fulfill the Project's requirements under provisions of Los Angeles Municipal Code (LAMC) Section 12.33; and,
- 2. Authorize the Department of Recreation and Parks' (RAP) General Manager or designee to provide a Report to the Advisory Agency informing them of the Board of Recreation and Park Commissioners' (Board) recommendation.

SUMMARY

Ordinance 184,505 (Parks Dedication and Fee Update Ordinance) became effective on January 11, 2017. Ordinance 184,505 requires most residential projects that create new dwelling units or joint living and work quarters to dedicate land or to pay a fee in-lieu (Park Fee) for developing park and recreational facilities. Residential projects that propose one or more additional dwelling units are subject to these requirements unless they meet one of the exceptions listed in LAMC Section 12.33 C.3 (e.g. certain affordable housing units and secondary dwelling units may be exempt from any requirement to pay a fee).

LAMC Section 17.03 (Advisory Agency) states in part that, "[t]he Advisory Agency is charged with the duty of making investigations and reports on the design and improvement of proposed subdivisions, of requiring the dedication of land, the payment of fees in lieu thereof, or a combination of both, for the acquisition and development of park and recreation sites and facilities...". The Director of the City Planning Department (City Planning) is designated as the Advisory Agency for the City of Los Angeles and is authorized to act in such capacity through one or more deputies appointed by him or her for that purpose.

PG. 2 NO. 22-049

LAMC Section 17.04 (Subdivision Committee) states that RAP is to submit a Report to the Advisory Agency for each application for subdivision map approval and that report "shall contain recommendations, approved by the Board of Recreation and Park Commissioners, specifying the land to be dedicated, the payment of fees in lieu thereof, or a combination of both for the acquisition and development of park or recreational sites and facilities to serve the future inhabitants of such subdivision... ".

PROJECT SUMMARY

The Project is located at 1415 North Cahuenga Boulevard in the Hollywood community of the City. The Project site is approximately 0.59 gross acres. The Project, as currently proposed, includes the construction of mixed use development containing 82 residential units, 10 of which will be affordable, along with hotel and retail spaces.

The proposed Project also includes approximately 9,250 square feet of open space, including ground floor common space and two rooftop decks.

The Project, as submitted to City Planning, is not proposing to make a land dedication to the City of Los Angeles either on-site or off-site of the Project location.

Conceptual renderings of the proposed Project are attached (Attachment 1).

EARLY CONSULTATION MEETING

Pursuant to LAMC Section 12.33 D.1, applicants of residential Subdivision projects with more than fifty (50) residential dwelling units are required to meet with RAP and City Planning prior to submitting a tract map application to City Planning. Per LAMC Section 12.33 D.1, "[t]he purpose of this early consultation is to discuss whether the City requires land dedication for the project and/or to discuss credits available to the applicant, if any."

RAP and City Planning staff held an Early Consultation meeting with Project representatives on <u>December 1, 2021</u>. The meeting included a discussion of the requirements of Los Angeles Municipal Code Section 12.33, the maximum land dedication that the Project could be required to provide, options and opportunities for on-site or off-site park land dedications, the calculation of Park Fees, and the various recreational credits available to the Project.

ADVISORY AGENCY

The Project filed a tract map application with City Planning on <u>December 23, 2021</u>. On January 14, 2022, the Advisory Agency sent RAP a notification requesting RAP provide its report and recommendations on the Project by "Upon Receipt". The Advisory Agency Filing Notification is attached (Attachment 2).

If no written Report is provided to the Advisory Agency, the Advisory Agency will assume that RAP has no report to make.

PG. 3 NO. 22-049

REQUIRED LAND DEDICATION / IN-LIEU FEE PAYMENT

Pursuant to LAMC Section 12.33 C, "All new residential dwelling units and joint living and work quarters shall be required to dedicate land, pay a fee, or provide a combination of land dedication and fee payment for the purpose of acquiring, expanding and improving park and recreational facilities for new residents."

Land Dedication

LAMC Section 12.33 D states that residential Subdivision projects with more than fifty (50) residential dwelling units can be required by the City to dedicate land to the City for park and recreation purposes. The maximum amount of land that the Advisory Agency could require a project to dedicate to the City is calculated based on the formula detailed in LAMC Section 12.33 D.2:

- LD = (DU x P) x F
 - LD = Land to be dedicated in acres.
 - o **DU =** Total number of new market-rate dwelling units.
 - P = Average number of people per occupied dwelling unit as determined by the most recent version of the U.S. Census for the City of Los Angeles.
 - P = 2.88
 - F = Park Service factor, as indicated by the Department of Recreation and Parks rate and fee schedule.
 - F = 0.00251 (2.51 acres of park land per 1,000 residents)

The **maximum** land dedication for the Project's proposed 82 units would be:

$$0.59 \text{ Acres} = (82 \times 2.88) \times 0.00251$$

The amount of land that is required to be dedicated is subject to change depending on the Park Service factor in effect at the time the Project is required to dedicate the land; the number of exempt dwelling units (e.g. affordable housing units, existing dwelling units to be replaced on site, etc.) included as part of the Project; any Dwelling Unit Construction Tax previously paid by the Project; and, any credits granted by RAP to the Project for improvements to dedicated park land or for eligible privately owned recreational facilities and amenities.

As currently proposed, the Project has 10 affordable units that would likely qualify for an exemption per LAMC Section 12.33 C.3. If those dwelling units are ultimately determined to be exempt, the maximum required land dedication for the Project would be:

0.52 Acres = $(72 \times 2.88) \times 0.00251$

PG. 4 NO. 22-049

Per LAMC Section 12.33 D.3, a project that is required to make a land dedication to the City may make said land dedication, or any portion thereof, either on-site or off-site of the project location. Any off-site land dedication must be located within a certain radius from the project site, as specified below:

- a) Neighborhood Park: within a 2-mile radius
- b) Community Park: within a 5-mile radius
- c) Regional Park: within a 10-mile radius

While the Advisory Agency has the authority to require the Project to dedicate land to the City for park purposes, the Board would need to approve any proposed park land dedication before that land can be acquired and accepted by the City. Therefore, if the Advisory Agency requires the Project to dedicate land to the City, RAP staff would need to prepare a subsequent report to the Board regarding the proposed land dedication. That report would detail the amount and location of the land being dedicated, and the improvements, if any, proposed to be developed on the dedicated property. Additionally, if it is determined that the Project will provide a combination of land dedication and fee payment, the report would also identify the amount of in-lieu fees that would be owed to the City after RAP credits the Project for the amount of land being dedicated.

Per Section 66477 (7) of the California Government Code, "Only the payment of fees may be required in subdivisions containing 50 parcels or less, except that when a condominium project, stock cooperative or community apartment project, as those terms are defined in Sections 4105, 4125, and 4190 of the Civil Code, exceeds 50 dwelling units, dedication of land may be required notwithstanding that the number of parcels may be less than 50." The Project as described in this Report is not a condominium, stock cooperative, or community apartment project.

In-Lieu Fee Payment

Pursuant to LAMC Section 12.33, the Park Fee amount is determined by the type of residential development project (Subdivision or Non-Subdivision) being developed. RAP shall collect these fees pursuant to LAMC Section 19.17 and the Park Fees Section of RAP's Rate and Fee Schedule. As of July 1, 2021, Residential Subdivision projects that are subject to the Subdivision fee shall pay:

\$14,793.00 x number of new non-exempt dwelling units

The maximum Park Fees payment for the Project's proposed 82 units would be:

\$1,213,026.00 = \$14,793.00 x 82 dwelling units

PG. 5 NO. 22-049

As currently proposed, the Project has 10 dwelling units that would likely qualify for an exemption per LAMC Section 12.33 C.3. If those dwelling units are ultimately determined to be exempt, the maximum required Park Fee payment for the Project would be:

 $$1,065,096.00 = $14,793.00 \times 72$ dwelling units

The amount of Park Fees that are required to be paid is subject to change depending on the Park Fee schedule in effect in the year of payment; the number of exempt dwelling units (e.g. affordable housing units, existing dwelling units to be replaced on site, etc.) included as part of the Project; any Dwelling Unit Construction Tax previously paid by the Project; and, any credits granted by RAP to the Project for improvements to dedicated park land or for eligible privately owned recreational facilities and amenities.

Per LAMC Section 12.33 E.3, any Park Fees collected by the City shall be expended within a certain radius from the project site, as specified below:

- a) Neighborhood Park: within a 2-mile radius
- b) Community Park: within a 5-mile radius
- c) Regional Park: within a 10-mile radius

STAFF ANALYSIS AND RECOMMENDATION

In order for RAP staff to determine which mechanism, land dedication or payment of Park Fees, to recommend for the Board's review and approval, RAP staff analyzes each proposed development project including its location, new population, surrounding parks, any nearby active or proposed park acquisition or park development project, existing park service radius gaps, etc. RAP staff also analyzes any parks, open spaces, or recreational areas anticipated to be provided by each proposed development project in order to determine if those facilities would reduce the need for new public recreation and park facilitates to serve the project residents.

One of the most critical factors that RAP staff uses to analyze proposed developments is existing park service radius gaps. According to the Trust for Public Land 2020 Park Score Index, approximately 64% of residents in the City of Los Angeles live within a 10-minute walk, from a public park or open space. The Mayor's Office of Sustainability pLAn sets a goal of increasing the percentage of Angelenos living within a one-half mile from a park to at least 65% by 2025; 75% by 2035; and 100% by 2050. RAP has employed a variety of strategies, such as the 50 Parks Initiative, that are intended to increase park access and meet these park access goals.

Site Analysis

The Project is located within the Hollywood community of the City and within the Hollywood Community Plan Area. Currently, the Project site is an office building and is surrounded by commercial and hotel uses on all sides.

PG. 6 NO. 22-049

An aerial view of the Project site is attached hereto (Attachment 3). A map showing the generalized zoning of the Project site and the Community Plan Area is also attached (Attachment 4).

The Project is located in a high density area of the City. Below is an analysis of the density of the area within walking distance of the Project site and a comparison to both citywide density and local community density:

- Half-mile walking distance of the Project site (EPADSS): 9,254 persons (16,525 persons per square mile).
- City of Los Angeles Population Density (2010 United States Census): 8,092 persons per square mile.
- Hollywood Community Plan Area (2014 American Community Survey): 7,799 persons per square mile.

Project Open Space and Recreational Areas

As previously discussed, the Project also includes approximately 9,250 square feet of open space, including ground floor common space and two rooftop decks.

The amount of common open space being provided by the Project does not appear to significantly exceed the amount of open space the Project would otherwise be required to provide per LAMC (or other planning documents, specific plans, etc.). Additionally, it does not appear that these open spaces will include the type and variety of active and passive recreational facilities and amenities that are typically found in the City's Neighborhood and Community Parks and that are needed to meet the needs of residents of all ages and abilities.

As currently proposed, these recreational amenities would likely not significantly reduce the Project's impact on existing public recreational and park facilities nor would they likely significantly reduce the need for new or expanded public recreational and park facilities.

Public Park Access

There are three (3) public parks within a half mile walking distance of the Project site:

- De Longpre Park, located at 1350 North Cherokee Avenue in the Hollywood community
 of the City, is a 1.37-acre property that provides pathways, benches, landscaping, and a
 children's play area for the surrounding community. It also houses the Rudolph Valentino
 Monument.
- Hollywood Recreation Center, located at 1122 Cole Avenue in the Hollywood community of the City, is a 3.12-acre property that provides a play area, multipurpose field, gymnasium, basketball courts, and swimming pool for the surrounding community.
- Selma Park, located at 6567 West Selma Avenue, is a 0.22-acre park currently improved with a children's play area, landscaping, and seating area.

PG. 7 NO. 22-049

A map showing the project location and nearby public parks is attached hereto (Attachment 5).

As previously noted in this Report, a land dedication for a new public park could be located either on-site or off-site of the Project location. If a new public park was provided at the Project location the park would serve the new residents of the Project and would serve approximately <u>354</u> new, previously unserved, residents within a half-mile walking distance (Attachment 6). If a new public park was provided off-site of the Project location the park would serve the new residents of the Project as well as an unknown number of new, previously unserved, residents within a half-mile walking distance. If the proposed Project does elect to make some or all of its required land dedication off-site, staff would work with the Project to identify a site that would serve project residents, help close an existing park service area gap, and maximize, to the extent feasible, the number of new residents who would be within a half-mile walking distance of a public park.

Nearby Public Park Projects

There are no new public parks currently in development within a two mile radius of the Project site

There are two (2) park renovation projects in development within a two mile radius of the Project site that have previously been reviewed and approved by the Board and are currently fully funded:

- Griffith Park Boys Camp Improvements (PRJ21196) (PRJ21372) Project
- Griffith Park Hollywoodland Girls Camp Building Improvements (PRJ21197) (PRJ21373) Project

There are nine (9) park renovation projects currently in various stages of planning and development within a two mile radius of the Project site that are either still pending Board approval and/or are not currently fully funded:

- Barnsdall Park New Restroom (PRJ21125) Project
- Griffith Park Bronson Canyon New Restroom (PRJ21207) Project
- Griffith Park Bronson Canyon Playground Replacement (PRJ21206) Project
- Griffith Park Commonwealth Nursery Horticulture Learning Center (Phase 1) (PRJ21189) Project
- Griffith Park Fern Dell Trails Cafe Renovations (PRJ21482) Project
- Griffith Park Fern Dell Fern Dell Playground and Restroom Renovation Project
- Hollywood Recreation Center New Synthetic Field Project
- Hollywood Recreation Center Modern Gymnasium (PRJ21112) Project
- Las Palmas Senior Citizen Center Senior Center Renovation (PRJ21175) (PRJ21176)
 Project

PG. 8 NO. <u>22-049</u>

Staff Recommendation

RAP staff recommends that the appropriate mitigation measure for this proposed Project is the payment of in-lieu fees to the City as there are several projects within a two-mile radius that require additional funding in order to complete the proposed improvements.

FISCAL IMPACT

As it is not known at this time if the Advisory Agency will recommend the proposed Project dedicate park land to the City or to pay Park Fees, the potential Fiscal Impact to the RAP's General Fund is unknown.

STRATEGIC PLAN INITIATIVES AND GOALS

Approval of this Board Report advances RAP's Strategic Plan by supporting:

Goal No. 3: Create & Maintain World Class Parks and Facilities


Outcome No. 3: Increased park maintenance, with a focus on cleanliness.


Result: Collected fees will mitigate the impact of the development on the park system and fund capital improvements at existing parks in the Project area.

This Report was prepared by Ligaya Khennavong, Management Assistant, Planning, Maintenance and Construction Branch.

LIST OF ATTACHMENTS

- 1) Attachment 1 Conceptual Project Renderings
- 2) Attachment 2 Advisory Agency Filing Notice
- 3) Attachment 3 Aerial View of Project Site
- 4) Attachment 4 Zoning and Community Plan Map
- 5) Attachment 5 Project Location and Surrounding Parks
- 6) Attachment 6 EPADSS Report

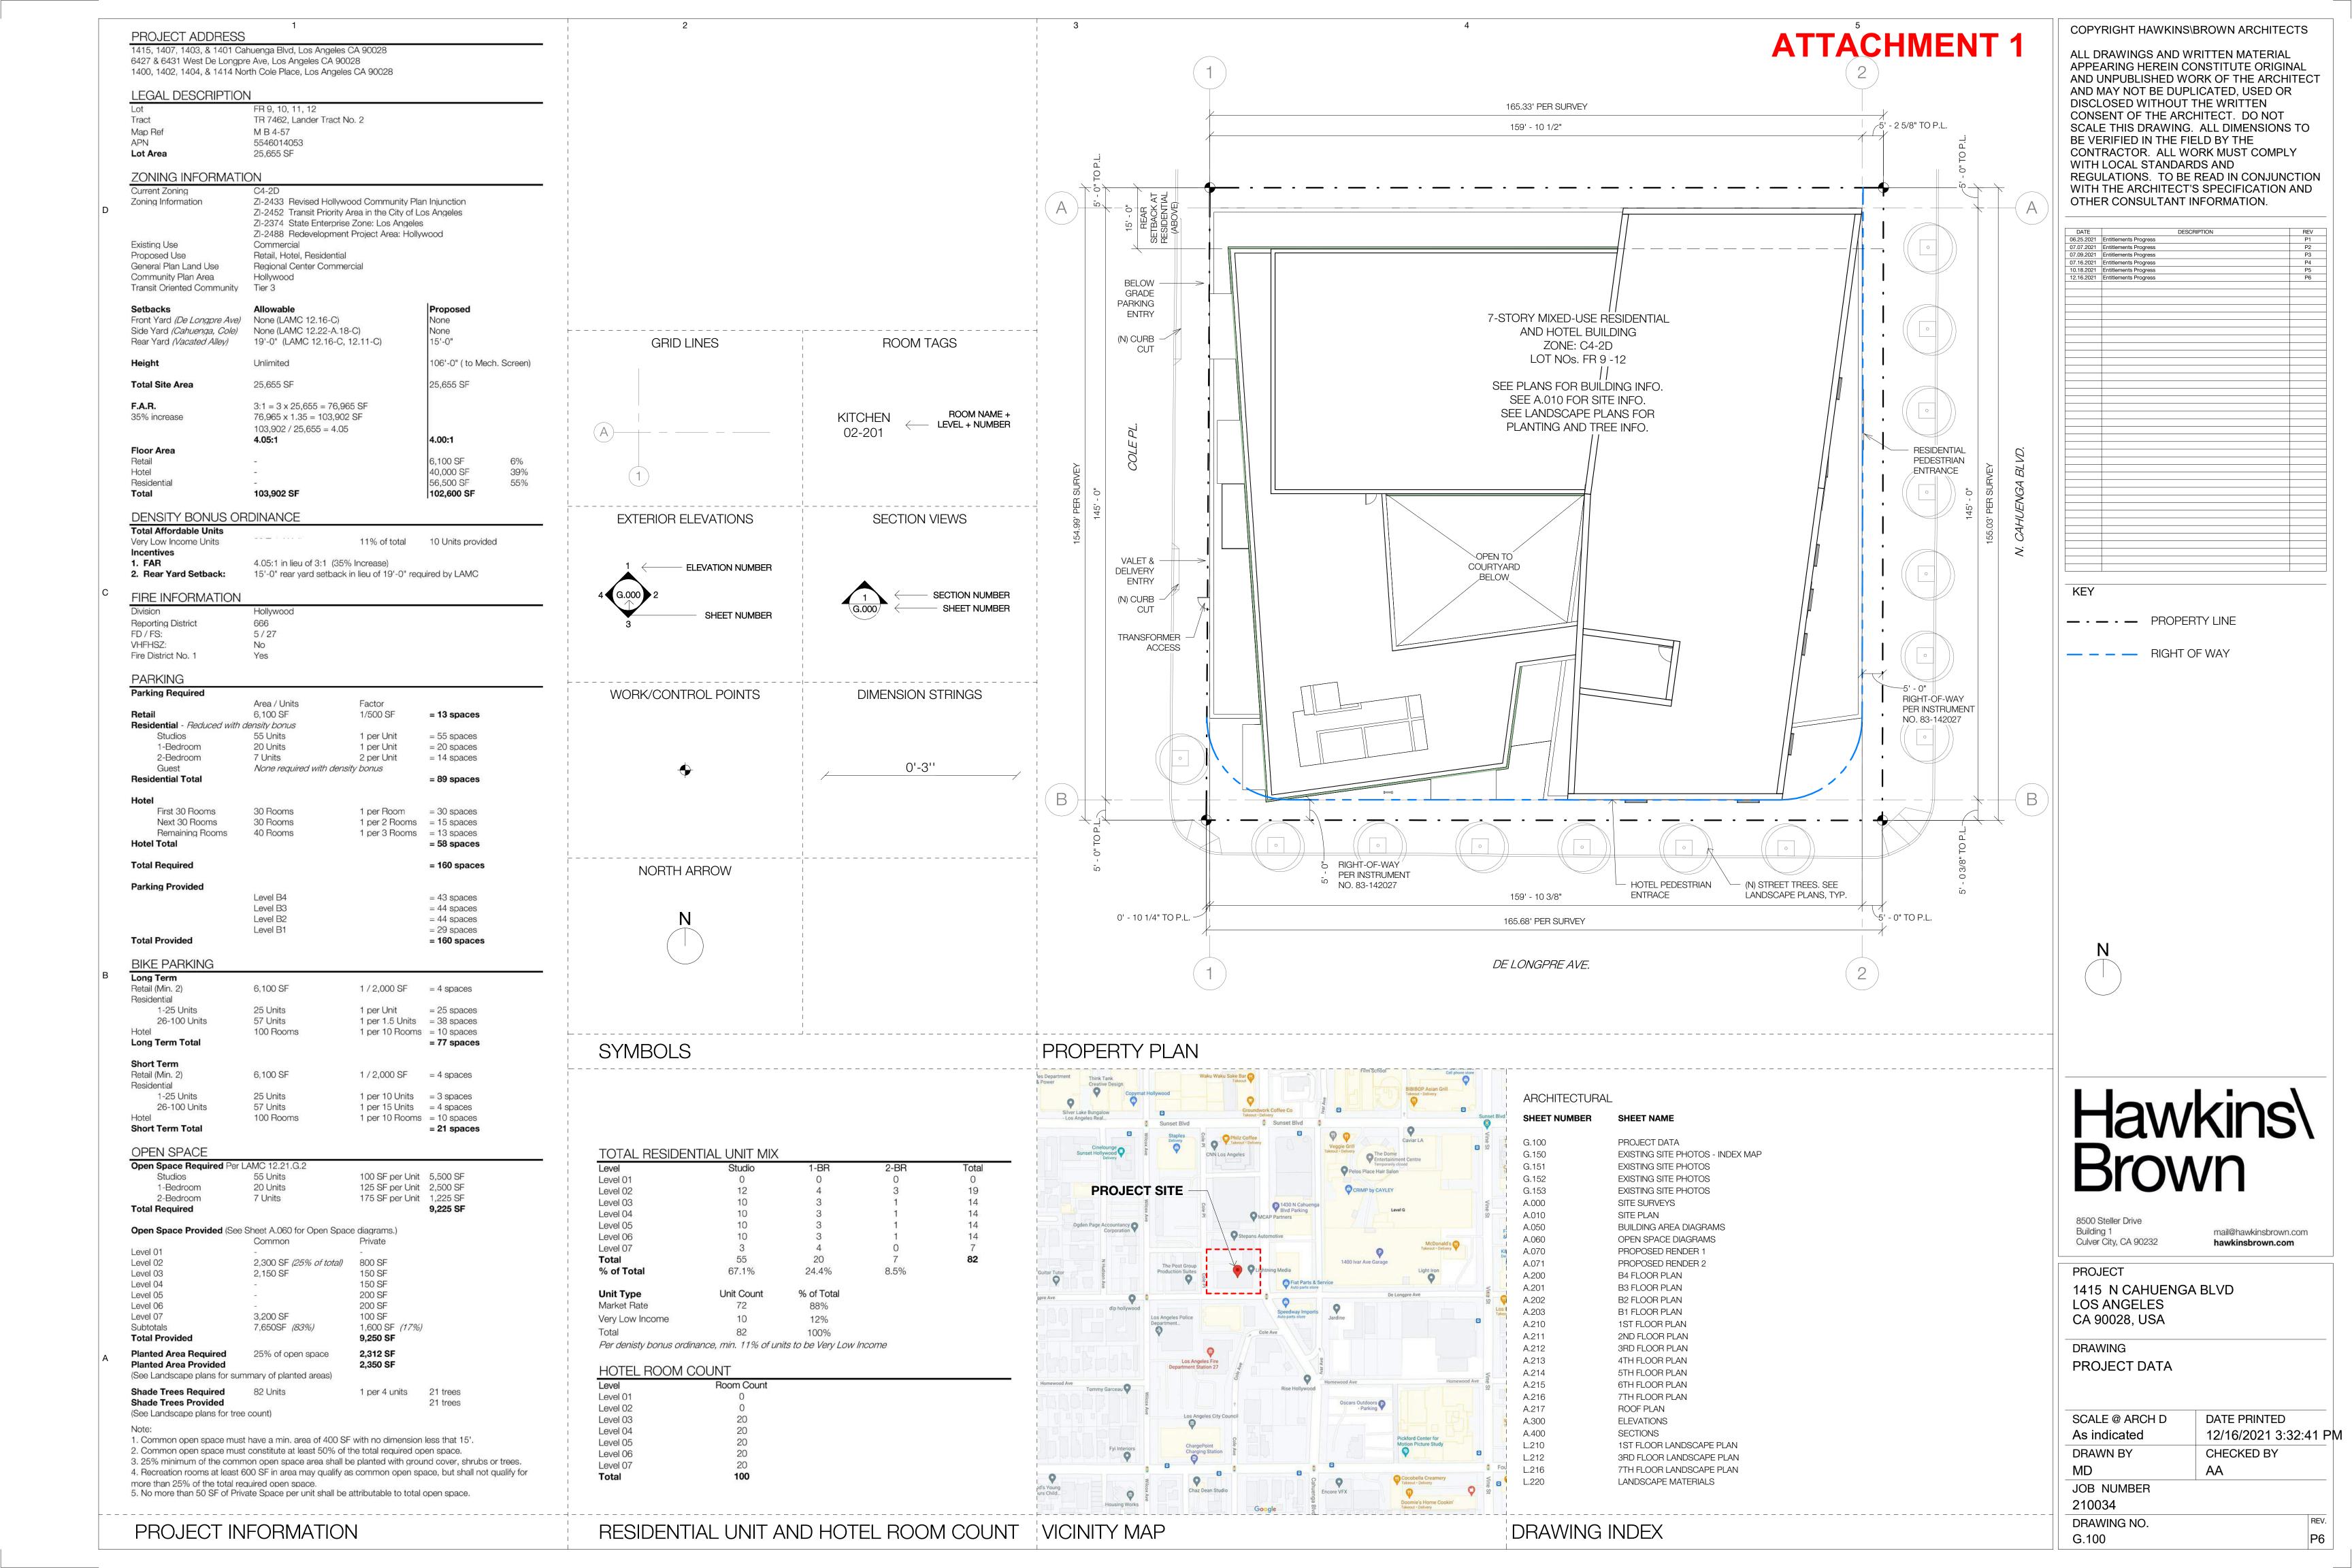

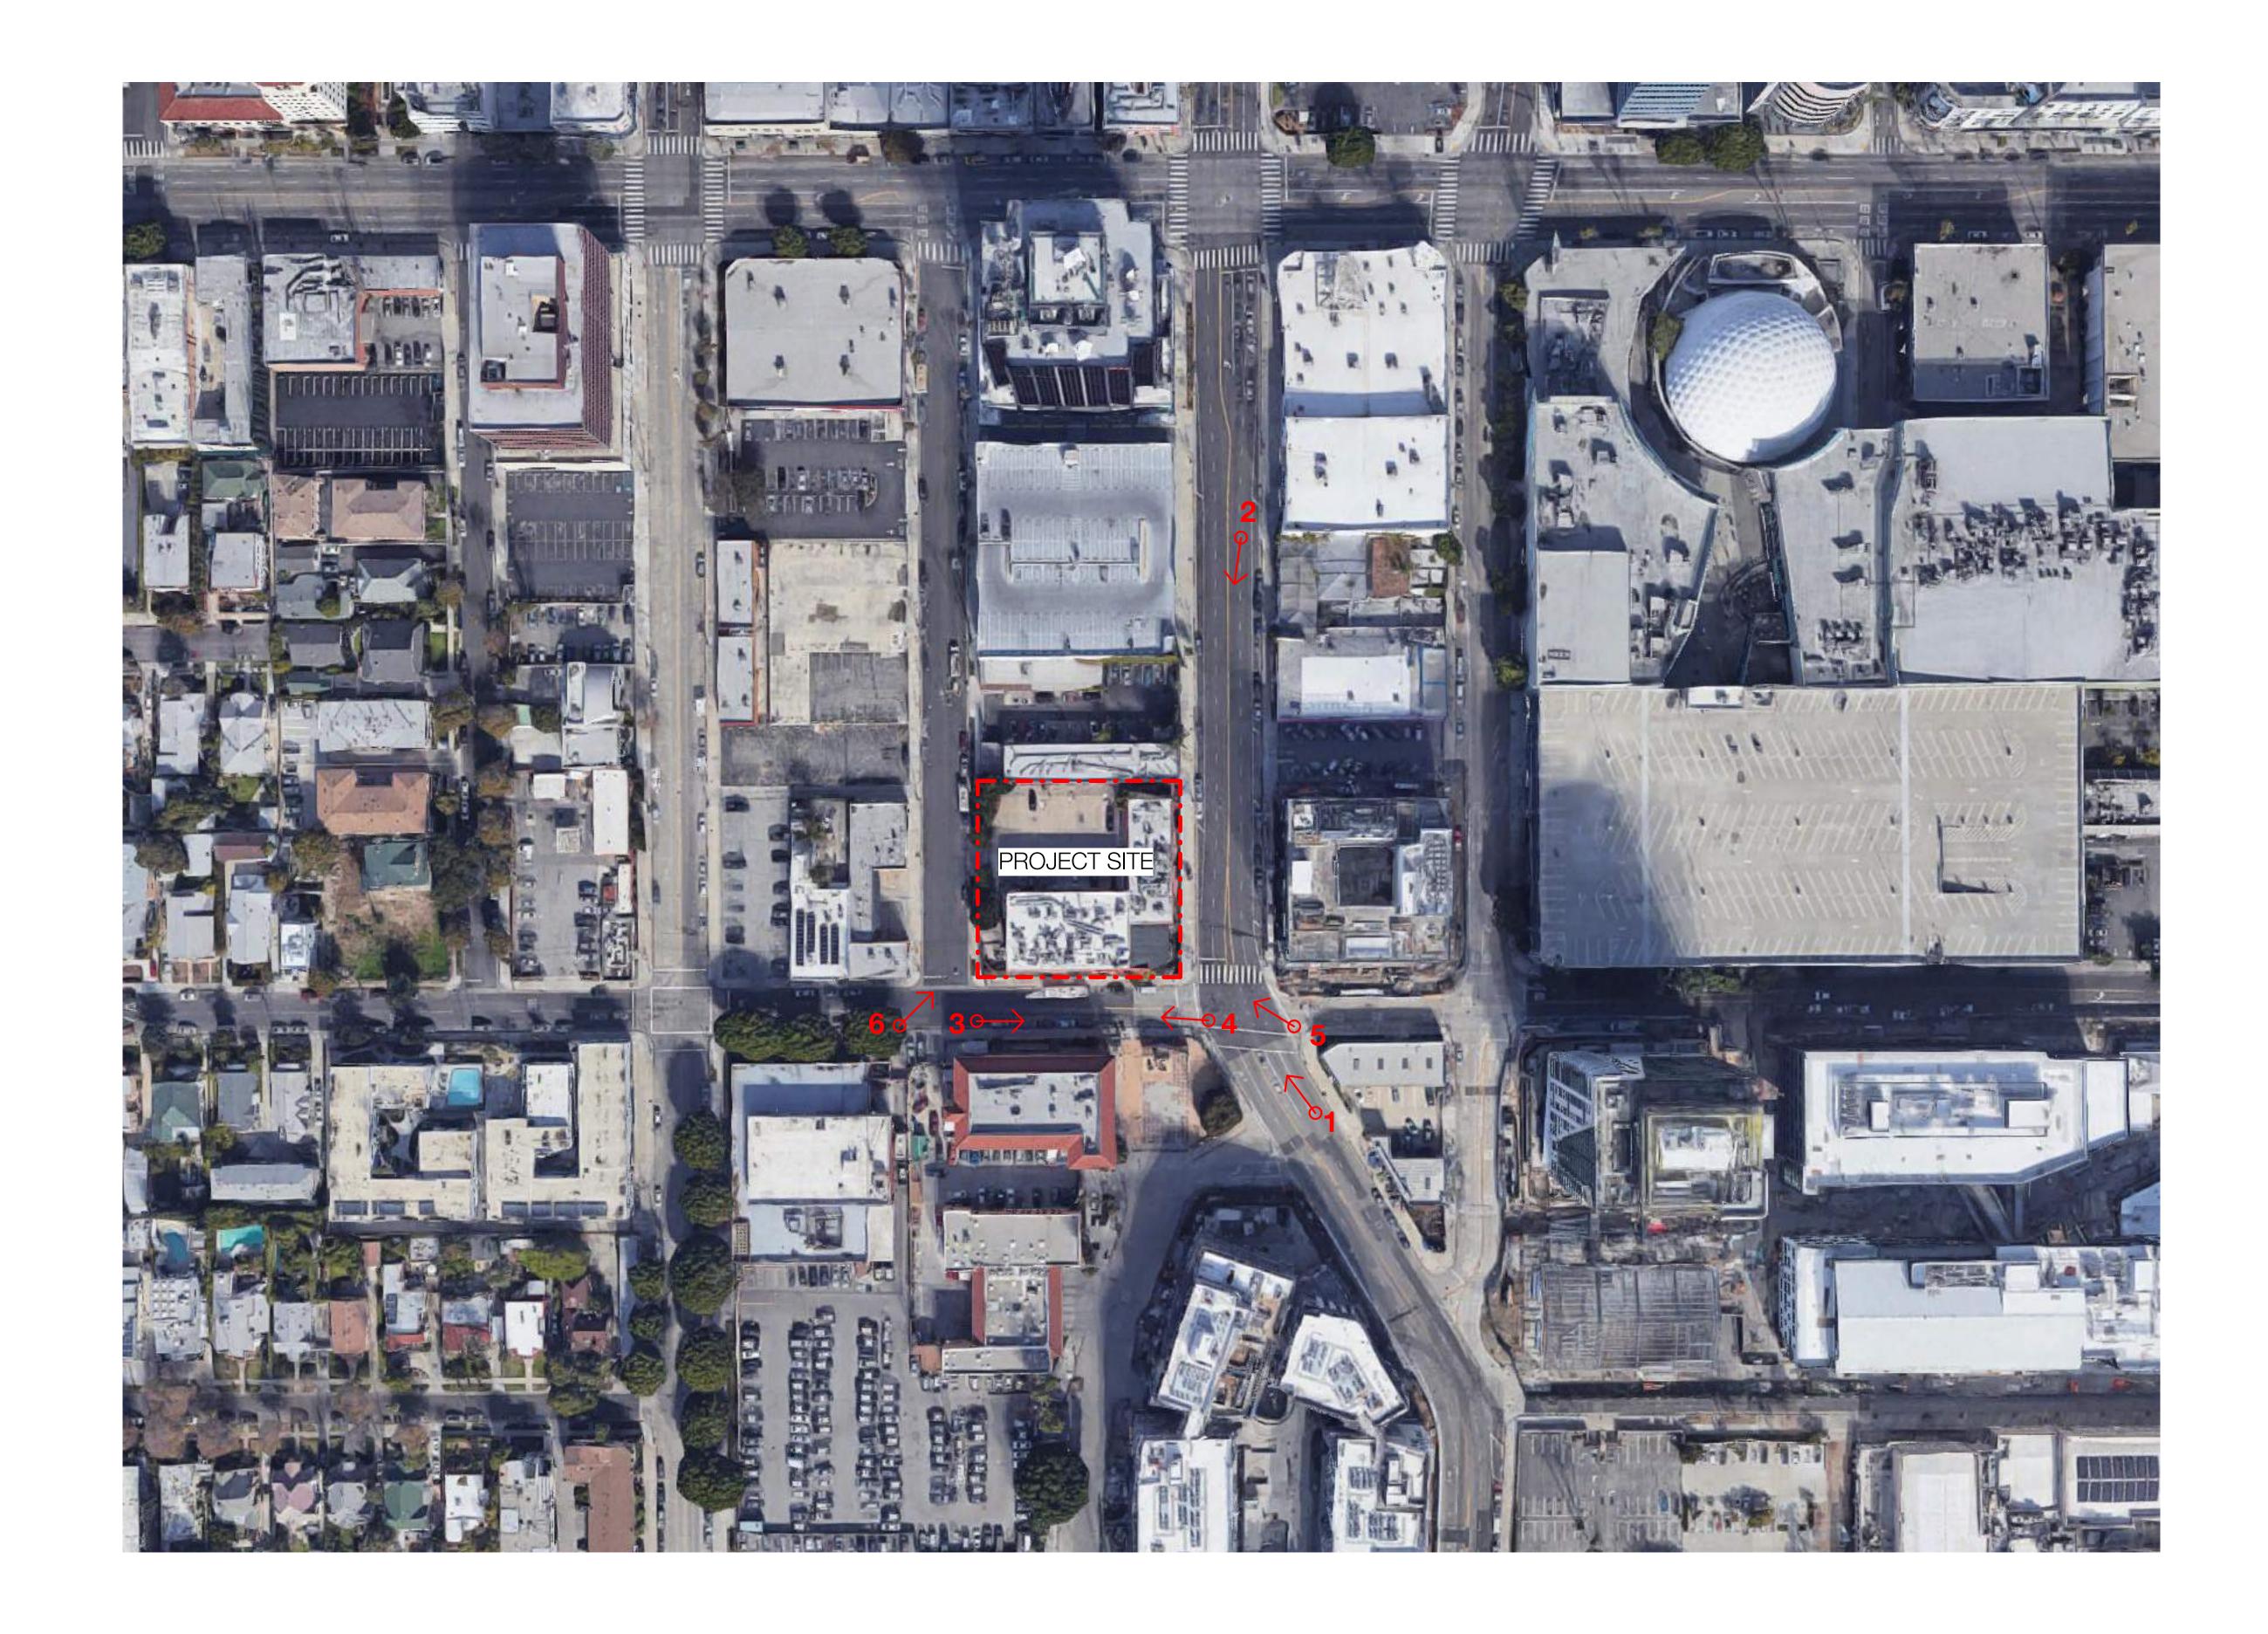

ALL DRAWINGS AND WRITTEN MATERIAL APPEARING HEREIN CONSTITUTE ORIGINAL AND UNPUBLISHED WORK OF THE ARCHITECT AND MAY NOT BE DUPLICATED, USED OR DISCLOSED WITHOUT THE WRITTEN CONSENT OF THE ARCHITECT. DO NOT SCALE THIS DRAWING. ALL DIMENSIONS TO BE VERIFIED IN THE FIELD BY THE CONTRACTOR. ALL WORK MUST COMPLY WITH LOCAL STANDARDS AND REGULATIONS. TO BE READ IN CONJUNCTION WITH THE ARCHITECT'S SPECIFICATION AND OTHER CONSULTANT INFORMATION.

07.27.2021 Entitlements Progress Initial Entitlements Progress Ini	DATE	DESCRIPTION	RI
10.18.2021 Entitlements Progress	07.27.2021	Entitlements Progress	P
	10.18.2021	Entitlements Progress	F
		•	

1''=1000	I				
H	la	W	k	in	s\

8500 Steller Drive Building 1 Culver City, CA 90232

mail@hawkinsbrown.com hawkinsbrown.com

PROJECT

1415 N CAHUENGA BLVD LOS ANGELES CA 90028, USA

Brown


DRAWING

EXISTING SITE PHOTOS - INDEX MAP

SCALE @ ARCH D	DATE PRINTED
	12/16/2021 3:32:41 P
DRAWN BY	CHECKED BY
EG	AA
JOB NUMBER	
210034	
DRAWING NO.	REV.
CHGB-HBA-G.150	P2




1. Looking North on Cahuenga

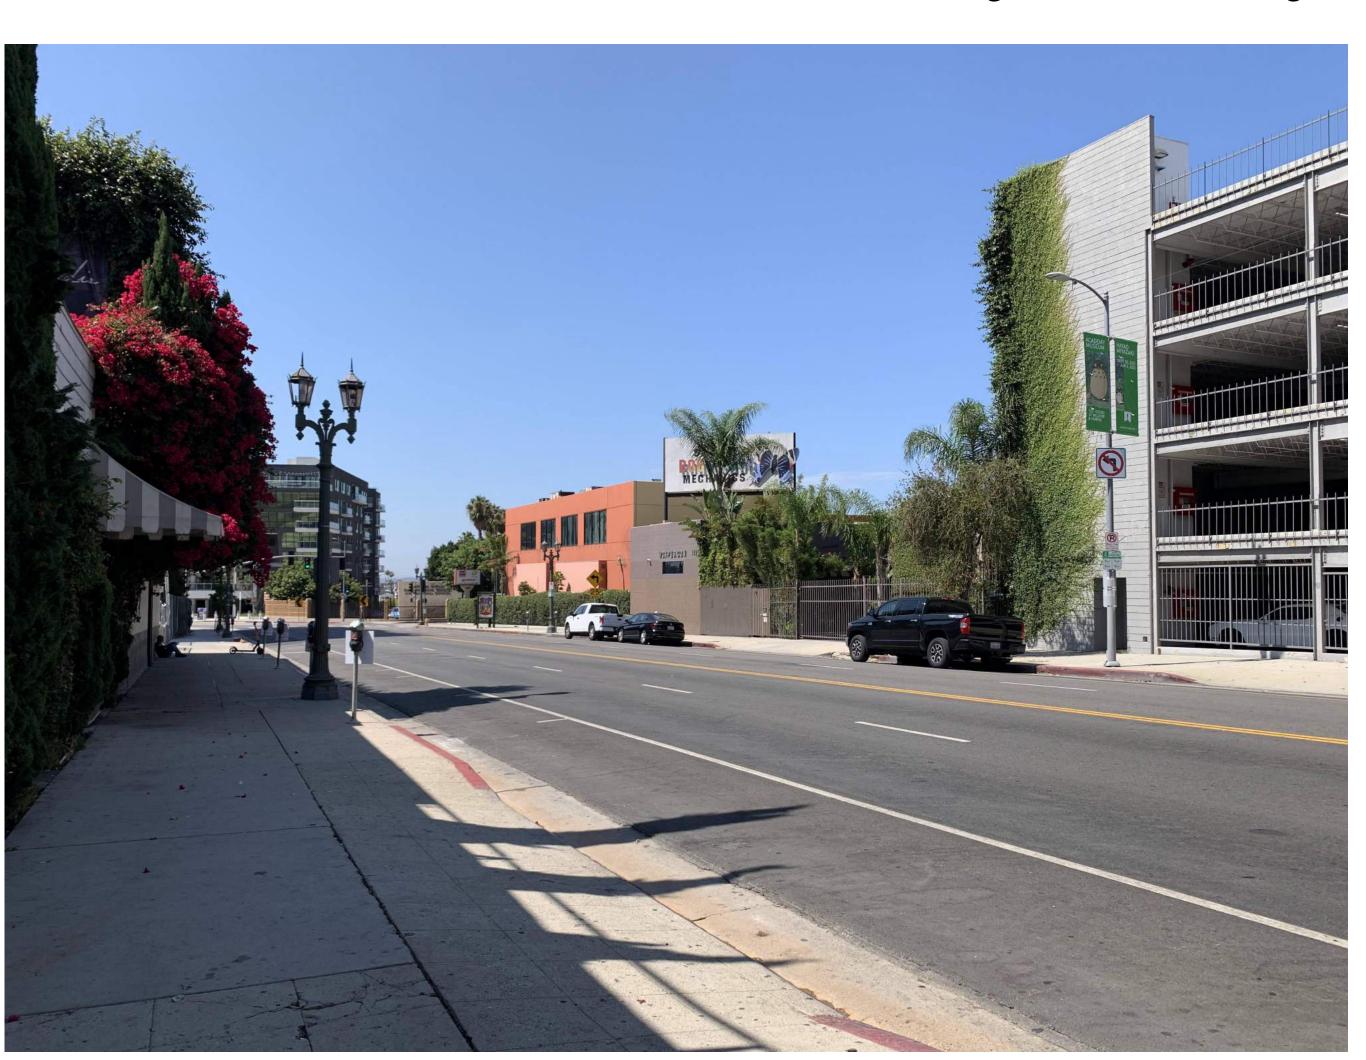

2. Looking South on Cahuenga

ALL DRAWINGS AND WRITTEN MATERIAL APPEARING HEREIN CONSTITUTE ORIGINAL AND UNPUBLISHED WORK OF THE ARCHITECT AND MAY NOT BE DUPLICATED, USED OR DISCLOSED WITHOUT THE WRITTEN CONSENT OF THE ARCHITECT. DO NOT SCALE THIS DRAWING. ALL DIMENSIONS TO BE VERIFIED IN THE FIELD BY THE CONTRACTOR. ALL WORK MUST COMPLY WITH LOCAL STANDARDS AND REGULATIONS. TO BE READ IN CONJUNCTION WITH THE ARCHITECT'S SPECIFICATION AND OTHER CONSULTANT INFORMATION.

DATE	DESCRIPTION	
07.27.2021	Entitlements Progress	
10.18.2021	Entitlements Progress	
	T. Control of the con	

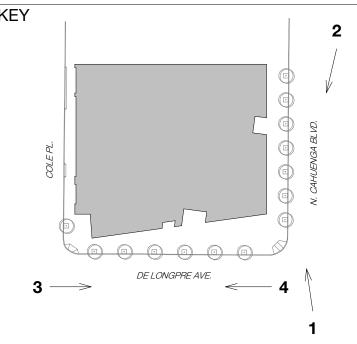



Hawkins\ Brown

8500 Steller Drive Building 1 Culver City, CA 90232

mail@hawkinsbrown.com hawkinsbrown.com

PROJECT

1415 N CAHUENGA BLVD LOS ANGELES CA 90028, USA

DRAWING

EXISTING SITE PHOTOS

SCALE @ ARCH D DATE PRINTED

1" = 80'-0" 12/16/2021 3:32:42 PM

DRAWN BY CHECKED BY

EG AA

JOB NUMBER


JOB NUMBEF 210034

DRAWING NO. G.151

R




3. Looking East on De Longpre

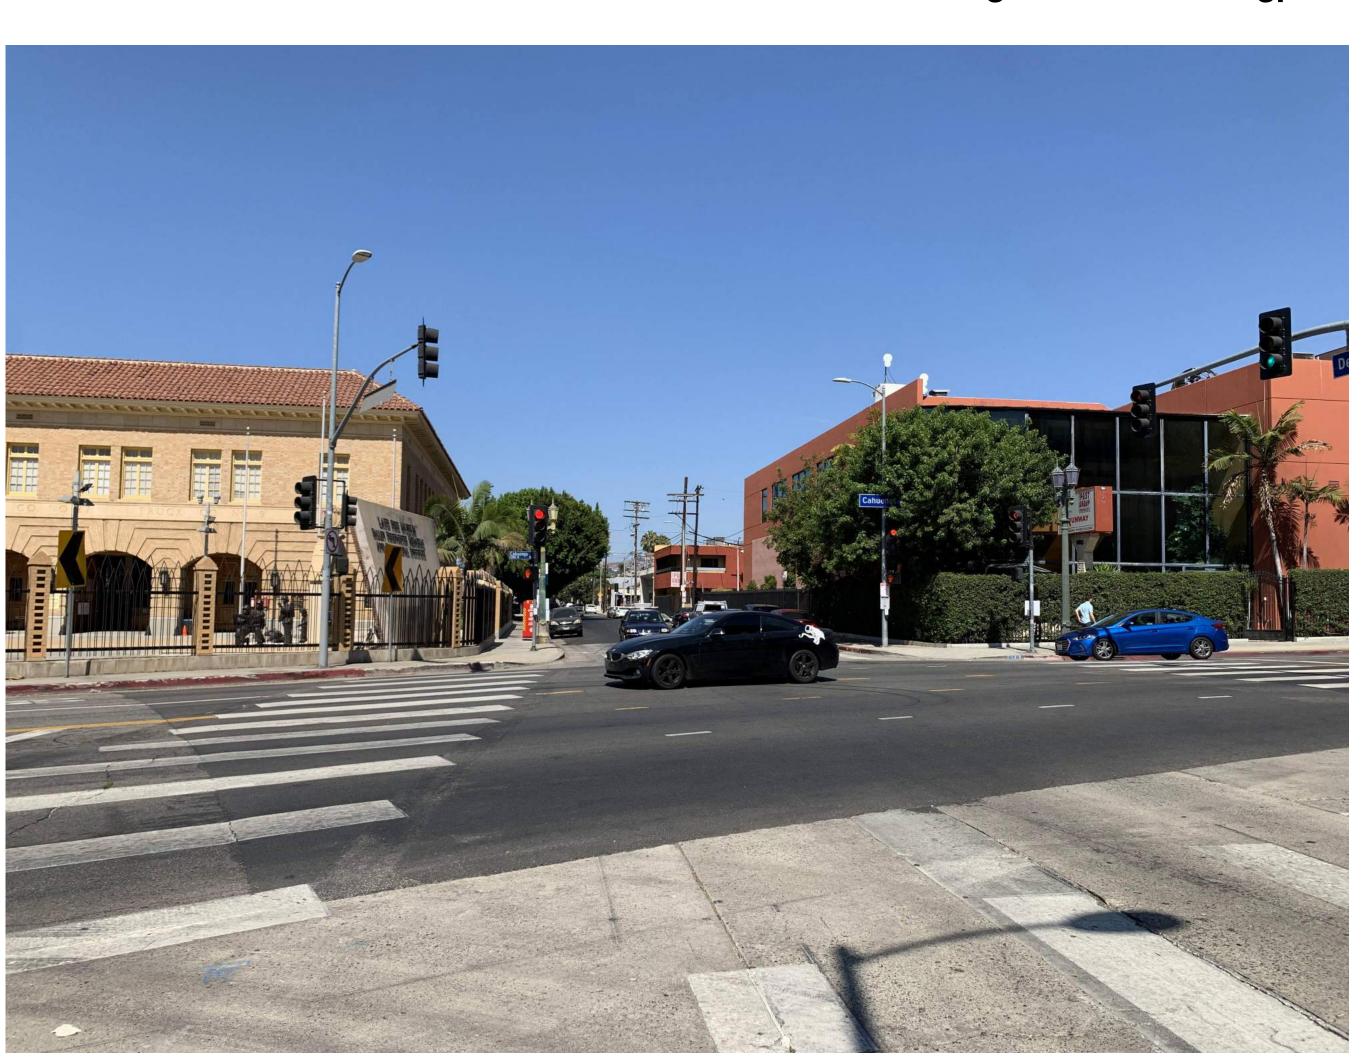

4. Looking West on De Longpre

ALL DRAWINGS AND WRITTEN MATERIAL APPEARING HEREIN CONSTITUTE ORIGINAL AND UNPUBLISHED WORK OF THE ARCHITECT AND MAY NOT BE DUPLICATED, USED OR DISCLOSED WITHOUT THE WRITTEN CONSENT OF THE ARCHITECT. DO NOT SCALE THIS DRAWING. ALL DIMENSIONS TO BE VERIFIED IN THE FIELD BY THE CONTRACTOR. ALL WORK MUST COMPLY WITH LOCAL STANDARDS AND REGULATIONS. TO BE READ IN CONJUNCTION WITH THE ARCHITECT'S SPECIFICATION AND OTHER CONSULTANT INFORMATION.

DATE	DESCRIPTION	
07.27.2021	Entitlements Progress	
10.18.2021	Entitlements Progress	

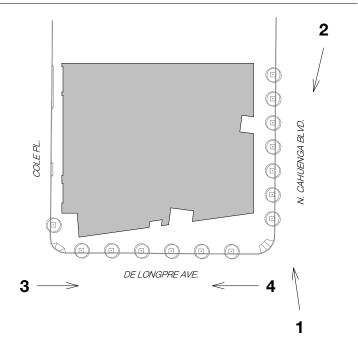

000'			
	\bigcirc	/kinc\	E

Hawkins\ Brown

8500 Steller Drive Building 1 Culver City, CA 90232

mail@hawkinsbrown.com hawkinsbrown.com

PROJECT

1415 N CAHUENGA BLVD LOS ANGELES CA 90028, USA

DRAWING

EXISTING SITE PHOTOS

SCALE @ ARCH D DATE PRINTED

1" = 80'-0" 12/16/2021 3:32:42 PM

DRAWN BY CHECKED BY

EG AA


JOB NUMBER

JOB NUMBER 210034

DRAWING NO. G.152




5. Looking North on Cahuenga

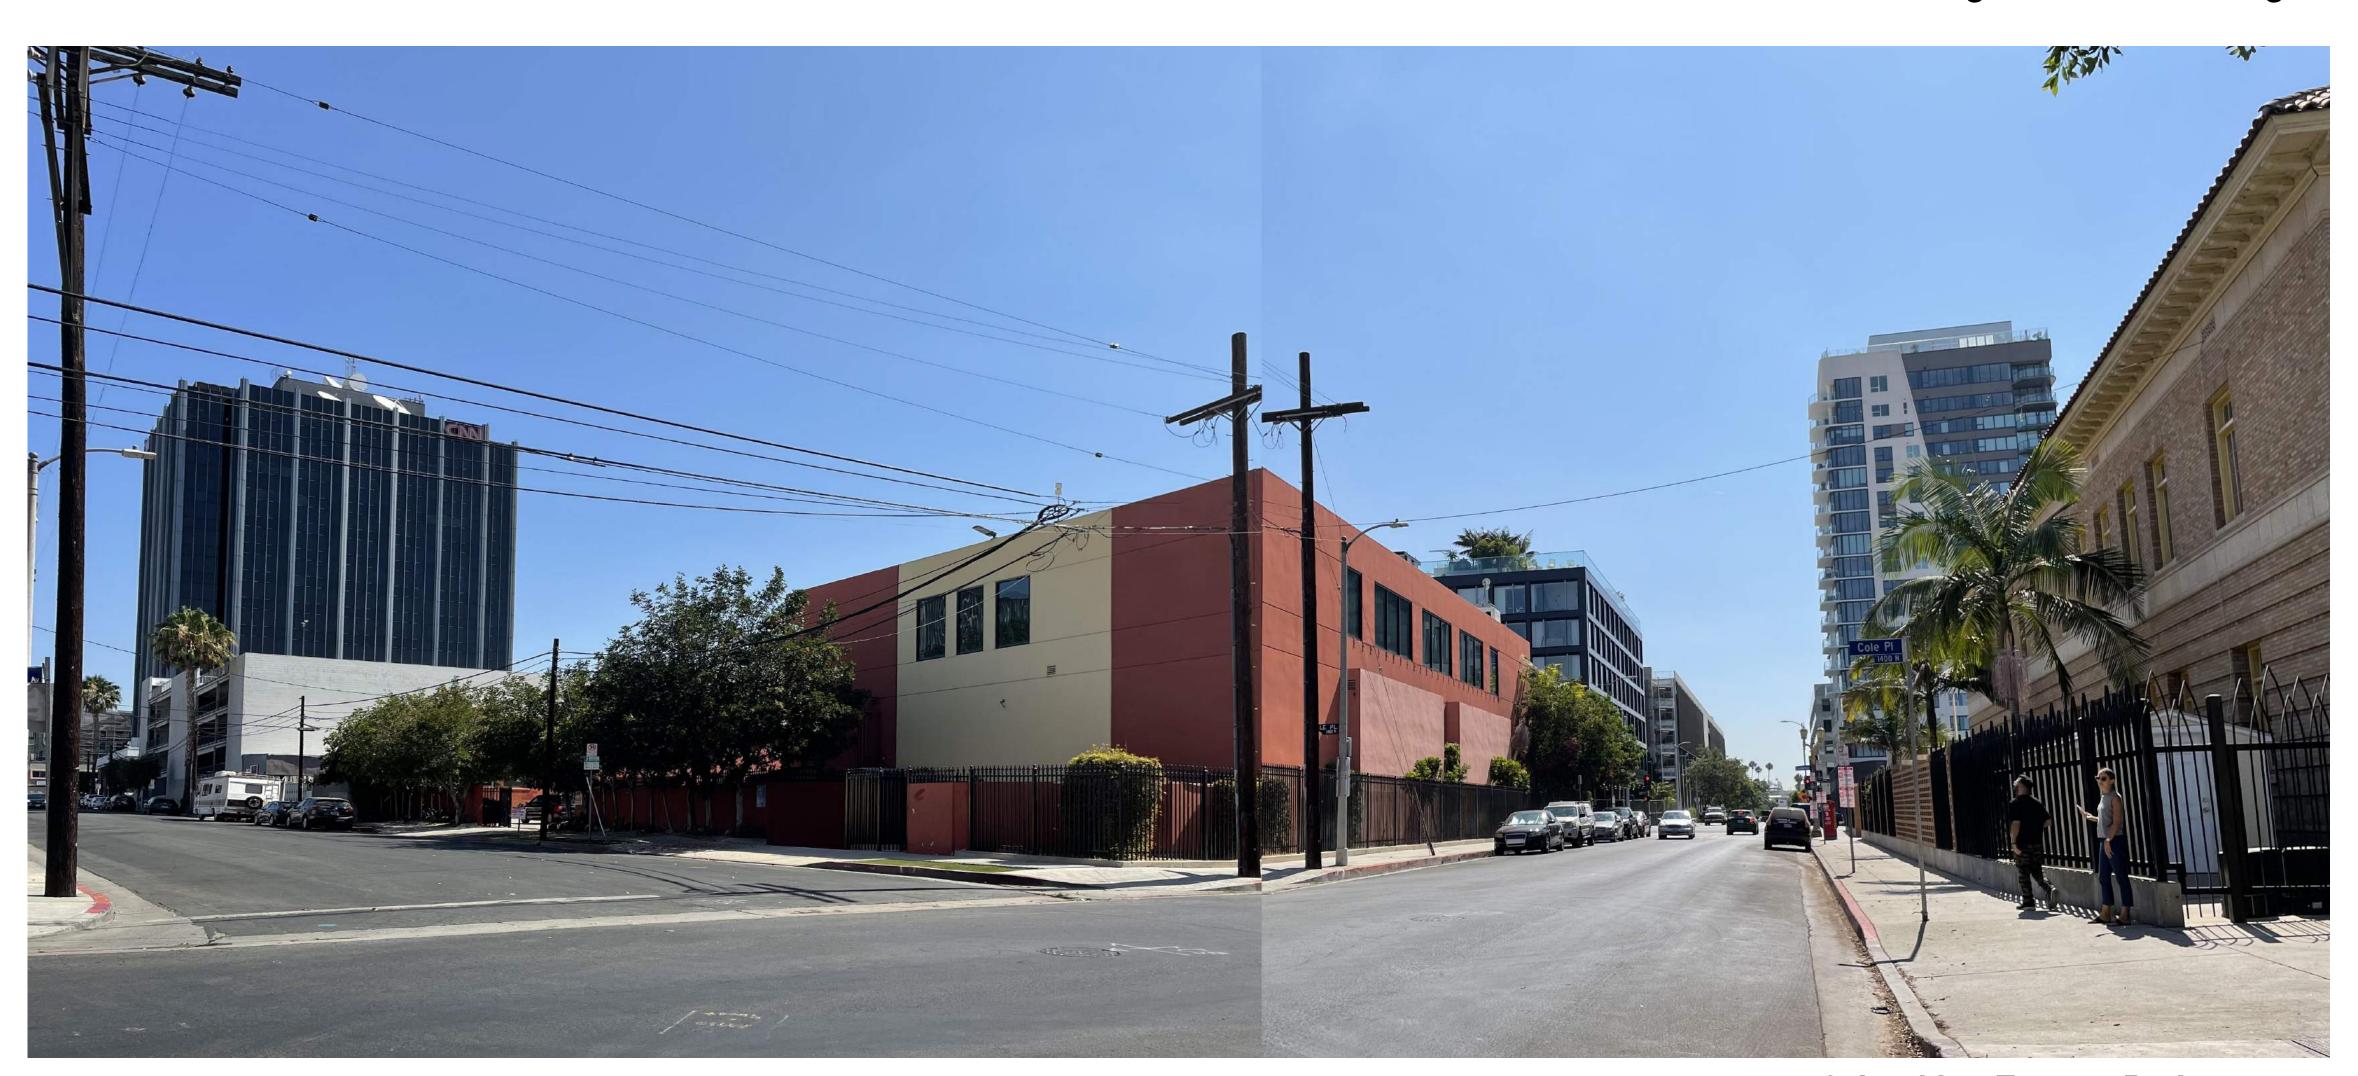

6. Looking East on De Longpre

ALL DRAWINGS AND WRITTEN MATERIAL APPEARING HEREIN CONSTITUTE ORIGINAL AND UNPUBLISHED WORK OF THE ARCHITECT AND MAY NOT BE DUPLICATED, USED OR DISCLOSED WITHOUT THE WRITTEN CONSENT OF THE ARCHITECT. DO NOT SCALE THIS DRAWING. ALL DIMENSIONS TO BE VERIFIED IN THE FIELD BY THE CONTRACTOR. ALL WORK MUST COMPLY WITH LOCAL STANDARDS AND REGULATIONS. TO BE READ IN CONJUNCTION WITH THE ARCHITECT'S SPECIFICATION AND OTHER CONSULTANT INFORMATION.

Ditte	DEGGIII HOIV	
07.27.2021	Entitlements Progress	P
10.18.2021	Entitlements Progress	P
10.10.2021	Entitienents i rogress	
1/5\/		
KEY		
	P. (1)	

 

Hawkins\ Brown

8500 Steller Drive Building 1 Culver City, CA 90232

mail@hawkinsbrown.com

PROJECT

1415 N CAHUENGA BLVD LOS ANGELES CA 90028, USA

DRAWING

EXISTING SITE PHOTOS

SCALE @ ARCH D	DATE PRINTED
1" = 80'-0"	12/16/2021 3:32:43 P
DRAWN BY	CHECKED BY
EG	AA
JOB NUMBER	
210034	
DRAWING NO.	REV.
G.153	P2

A.L.T.A. / N.S.P.S. Land Title Survey

JULY 15, 2021 (UPDATED PER TEAM COMMENTS, NOT FIELD VERIFIED) JULY 9, 2021 (ORIGINAL)

Date of Field Survey: JUNE 22, 2021

5546-014-053

1415 N. CAHUENGA BLVD., LOS ANGELES, CA 90028

Adjoining Addresses and Owner's Information: THE ADJOINING ADDRESSES AND OWNER'S INFORMATION SHOWN ON THIS MAP ARE PER DATATREE.COM AND

Assessor's Parcel Number (APN):

DEPICTED TO CENTER OF FENCE.

ALL EASEMENT DESCRIPTIONS SHOWN HEREON ARE PER PRELIMINARY REPORTS STATED HEREON AND MAY BE SHORTENED OR ABBREVIATED. ORIGINAL DOCUMENT MUST BE USED FOR COMPLETE VERBIAGE AND INTERPRETATION. OTHER EASEMENTS MAY EXIST WITHIN SUBJECT PROPERTY, NOT INCLUDED WITHIN SAID PRELIMINARY REPORTS. HAHN AND ASSOCIATES, INC. DID NOT PERFORM A TITLE SEARCH FOR THIS PROJECT. PROPERTY LINE CLEARS ARE ORIENTED IN PLAN VIEW, PERPENDICULAR TO PROPERTY LINE. FENCING IS

NO OBSERVED EVIDENCE OF CURRENT EARTH MOVING WORK, BUILDING CONSTRUCTION OR BUILDING ADDITIONS.

THE BEARINGS SHOWN HEREON ARE BASED ON THE CALIFORNIA STATE PLANE COORDINATE SYSTEM - NAD 83 (2011) ZONE 5, DERIVED FROM OBSERVATIONS TAKEN ON JUNE 22, 2021, USING SOPAC'S CALIFORNIA REAL TIME NETWORK. THE BEARING BETWEEN CORS "TORP" AND "SKYB", BEING N10°38'40"W, WAS USED AS THE BASIS OF BEARINGS FOR THIS SURVEY.

ESTABLISHED PER PTR LEGAL DESCRIPTION AND EXCEPTIONS, ADJUSTED TO FOUND CENTERLINE, TRACT AND PRIVATE SURVEYOR MONUMENTS, USING STANDARD SURVEYING PROCEDURES. FOR ADDITIONAL BOUNDARY DETERMINATION INFORMATION REFER TO TRACT MAP PREPARED AND FILED BY US.

THE ELEVATION OF 355.751 ON BENCH MARK NO. 12-20010 (1IN BOLT IN CONC MON HWD I-1-A; 7.3FT W OF W CURB LINE WILCOX AVE 10FT N OF N CURB LINE SUNSET BLVD) NAVD 1988 DATUM, 2000 ADJUSTMENT, AS SHOWN IN CITY OF LOS ANGELES NAVIGATE L.A. DATABASE WAS USED AS ELEVATION DATUM

IT IS THE RESPONSIBILITY OF THE CONSTRUCTION SURVEYOR AND/OR CONTRACTOR TO VERIFY AND CONFIRM AN ELEVATION DATUM THAT IS CONSISTENT WITH THE ELEVATIONS SHOWN ON THIS SURVEY BEFORE ANY CONSTRUCTION STAKING IS PERFORMED. THIS BENCH MARK SHALL BE USED FOR REFERENCE ONLY

25,655 SQUARE FEET, 0.59 ACRES - GROSS

23,942 SQUARE FEET, 0.55 ACRES - NET (GROSS LESS RIGHT OF WAY EASEMENT)

Usage Areas: BUILDING: 11,373 SQUARE FEET

PARKING: 5,307 SQUARE FEET

STORAGE: 8,877 SQUARE FEET Flood Zone:

THIS PROPERTY LIES WITHIN ZONE "X" AS SHOWN ON FIRM MAP COMMUNITY PANEL NUMBER OF 06037C1605F DATED SEPTEMBER 26, 2008. AREAS DETERMINED TO BE OF MINIMAL FLOOD HAZARD.

Existing Parking: TOTAL PARKING: 36 SPACES (NOT INCLUDING SUBTERRANEAN SPACES

IF UNDERGROUND PUBLIC UTILITIES, OTHER SUBSTRUCTURES OR ZONE, SETBACK AND STREET WIDENING DATA ARE SHOWN HEREON, IT IS FOR INFORMATION ONLY, HAVING BEEN OBTAINED FROM THE BEST AVAILABLE SOURCES BUT FROM OTHERS NOT CONNECTED WITH THIS COMPANY. THEREFORE, NO GUARANTEE IS MADE AS TO THE ACCURACY OR COMPLETENESS OF SAID INFORMATION. IT IS ADVISED TO CALL UNDERGROUND SERVICE ALERT, (800) 227-2600, BEFORE DIGGING ON THIS SITE.

BURIED UTILITIES SHOWN HEREON ARE PER L.A. CITY SUBSTRUCTURE MAP 343-9, SEWER WYE MAP 147A187. AND DRAINAGE MAP NO. 469-3-13. INDIVIDUAL UTILITY COMPANIES HAVE NOT BEEN CONTACTED AS PART OF THIS SURVEY. BURIED UTILITIES THAT MAY EXIST ON-SITE HAVE NOT BEEN DETERMINED AS PART OF THIS SURVEY. BURIED UTILITY LOCATING COMPANY HAS NOT BEEN HIRED TO FIND OR TRACE BURIED UTILITIES WITHIN OR ADJOINING SUBJECT PROPERTY.

Preliminary Title Report (PTR): PREPARED BY CHICAGO TITLE COMPANY, ORDER NO .: 00143439-994-LT2-DB,

THE LAND REFERRED TO HEREIN BELOW IS SITUATED IN THE CITY OF LOS ANGELES, IN THE COUNTY OF LOS ANGELES, STATE OF CALIFORNIA, AND IS DESCRIBED AS FOLLOWS:

THE NORTH 50 FEET OF LOTS 9, 10 AND 11, OF THE LANDER TRACT NO. 2, IN THE CITY OF LOS ANGELES, COUNTY OF LOS ANGELES, STATE OF CALIFORNIA, AS PER MAP RECORDED IN BOOK 4 PAGE 57 OF MAPS, IN THE OFFICE OF THE COUNTY RECORDER OF SAID COUNTY.

THE SOUTH 50 FEET OF THE NORTH 100 FEET OF LOTS 9, 10 AND 11, OF THE LANDER TRACT NO. 2, IN THE CITY OF LOS ANGELES, COUNTY OF LOS ANGELES, STATE OF CALIFORNIA, AS PER MAP RECORDED IN BOOK 4
PAGE 57 OF MAPS, IN THE OFFICE OF THE COUNTY RECORDER OF SAID COUNTY.

LOT 12, OF THE LANDER TRACT NO. 2, IN THE CITY OF LOS ANGELES, COUNTY OF LOS ANGELES, STATE OF CALIFORNIA, AS PER MAP RECORDED IN BOOK 4 PAGE 57 OF MAPS, IN THE OFFICE OF THE COUNTY RECORDER EXCEPT THEREFROM THAT PORTION INCLUDED WITHIN THE LINES OF CAHUENGA BOULEVARD AS ESTABLISHED BY DECREE OF CONDEMNATION HAD IN CASE NO. 202550 SUPERIOR COURT, A CERTIFIED COPY THEREOF BEING RECORDED IN BOOK 9421, PAGE 173 OF OFFICIAL RECORDS.

THE SOUTH 50 FEET OF LOTS 9, 10 AND 11, OF THE LANDER TRACT NO. 2, IN THE CITY OF LOS ANGELES, COUNTY OF LOS ANGELES, STATE OF CALIFORNIA, AS PER MAP RECORDED IN BOOK 4 PAGE 57 OF MAPS, IN THE OFFICE OF THE COUNTY RECORDER OF SAID COUNTY.

THE SOUTHERLY ONE-HALF OF THAT CERTAIN ALLEY, 10 FEET WIDE, AS VACATED BY RESOLUTION NO. 83-01753, RECORDED JUNE 1, 1989 AS INSTRUMENT NO. 89-884248 OF OFFICIAL RECORDS, AS SHOWN ON THE MAP OF THE LANDER TRACT NO. 2, IN THE CITY OF LOS ANGELES, COUNTY OF LOS ANGELES, STATE OF CALIFORNIA, AS PER MAP RECORDED IN BOOK 4 PAGE(S) 57 OF MAPS, IN THE OFFICE OF THE COUNTY RECORDER OF SAID COUNTY; ADJOINING LOTS 9 TO 12, INCLUSIVE, AND LOT 24, ALL OF SAID TRACT; BOUNDED ON THE WEST BY THE LINE CONNECTING THE SOUTHWESTERLY CORNER OF SAID LOT 24 WITH THE NORTHWESTERLY CORNER OF SAID LOT 9 AND BOUNDED ON THE EAST BY THE NORTHERLY PROLONGATION OF THE WESTERLY LINE OF THAT CERTAIN STRIP OF LAND 5 FEET WIDE DESCRIBED IN IRREVOCABLE OFFER TO DEDICATE RECORDED AS INSTRUMENT NO. 81-544451 OF OFFICIAL RECORDS, IN THE OFFICE OF THE COUNTY RECORDER, DEDICATED FOR THE WIDENING OF CAHUENGA BOULEVARD.

Exceptions per PTR: A. NOT A SURVEY MATTER.

 \triangle B. NOT A SURVEY MATTER.

 \triangle C. NOT A SURVEY MATTER.

↑ 1. WATER RIGHTS, CLAIMS OR TITLE TO WATER, WHETHER OR NOT DISCLOSED BY THE PUBLIC RECORDS.

△ 2. COVENANT AND AGREEMENT WHEREIN THE OWNERS AGREE TO HOLD SAID LAND AS ONE PARCEL AND NOT TO SELL ANY PORTION THEREOF SEPARATELY. SAID COVENANT IS EXPRESSED TO RUN WITH THE LAND AND BE BINDING UPON FUTURE OWNERS.

AS INSTRUMENT NO. 81-398705, OFFICIAL RECORDS REFERENCE IS HEREBY MADE TO SAID DOCUMENT FOR FULL PARTICULARS.

△ 3. MATTERS CONTAINED IN THAT CERTAIN DOCUMENT

COVENANT AND AGREEMENT TO PROVIDE PARKING ATTENDANT WORLD OPPORTUNITIES INTL. INC. AS INSTRUMENT NO. 81-398707, OFFICIAL RECORDS

REFERENCE IS HEREBY MADE TO SAID DOCUMENT FOR FULL PARTICULARS. 4. AN IRREVOCABLE OFFER TO DEDICATE AN EASEMENT OVER A PORTION OF SAID LAND FOR

A PORTION OF SAID LAND AS MORE PARTICULARLY DESCRIBED IN SAID DOCUMENT. SAID OFFER WAS ACCEPTED BY RESOLUTION, A CERTIFIED COPY OF WHICH WAS RECORDED FEBRUARY 3, 1983 AS INSTRUMENT NO. 83-142027, OFFICIAL RECORDS.

△ 5. MATTERS CONTAINED IN THAT CERTAIN DOCUMENT

COVENANT AND AGREEMENT REGARDING MAINTENANCE OF BUILDING WORLD OPPORTUNITIES INTERNATIONAL RECORDING DATE: RECORDING NO: AS INSTRUMENT NO. 82-397054, OFFICIAL RECORDS

REFERENCE IS HEREBY MADE TO SAID DOCUMENT FOR FULL PARTICULARS. 1 6. EASEMENT(S) FOR THE PURPOSE(S) SHOWN BELOW AND RIGHTS INCIDENTAL THERETO, AS GRANTED IN A

THE PACIFIC TELEPHONE AND TELEGRAPH COMPANY AS INSTRUMENT NO. 84-4126, OFFICIAL RECORDS

A PORTION OF SAID LAND AS MORE PARTICULARLY DESCRIBED IN SAID DOCUMENT. 7. EASEMENT(S) FOR THE PURPOSE(S) SHOWN BELOW AND RIGHTS INCIDENTAL THERETO, AS GRANTED IN A DOCUMENT:

AS INSTRUMENT NO. 89-333935, OFFICIAL RECORDS RECORDING NO: THE SOUTHERLY FIVE FEET OF THE WESTERLY 123 FEET OF THAT CERTAIN ALLEY

8. ANY PRIVATE EASEMENTS OF LESSER RIGHTS IN, TO, OR OVER THE ALLEY BETWEEN CAHUENGA BOULEVARD AND COLE PLACE THAT WERE NOT AFFECTED BY THE PROCEEDINGS VACATING SAID (STREET, HIGHWAY, OR PUBLIC SERVICE EASEMENT) AS THE SAME WAS VACATED BY INSTRUMENT RECORDED JUNE 1, 1989 AS INGRESS AND EGRESS TO LOTS PURCHASED BY REFERENCE TO THE MAP OF LANDER TRACT NO. 2 RECORDED IN BOOK 4 PAGE 57 OF MAPS UPON WHICH SAID (STREET OR HIGHWAY) IS SHOWN, FROM OR TO SAID (STREET OR HIGHWAY).

 \triangle 9. MATTERS CONTAINED IN THAT CERTAIN DOCUMENT

ENTITLED: WAIVER OF DAMAGES, INDEMNIFICATION AGREEMENT AND RIGHT OF INGRESS AND EGRESS-COVENANT TO RUN WITH THE LAND EXECUTED BY: OWNERS OF RECORD RECORDING DATE: RECORDING NO: AS INSTRUMENT NO. 91-050313, OFFICIAL RECORDS

REFERENCE IS HEREBY MADE TO SAID DOCUMENT FOR FULL PARTICULARS.

DOES NOT CROSS SUBJECT PROPERTY. △ 10. MATTERS CONTAINED IN THAT CERTAIN DOCUMENT

MEMORANDUM OF PARKING LICENSE AGREEMENT

EXECUTED BY: 6450 SUNSET OWNER LLC, A DELAWARE LIMITED LIABILITY COMPANY AND 1415 CAHUENGA, LLC, A CALIFORNIA LIMITED LIABILITY COMPANY SEPTEMBER 16, 2020 RECORDING NO: AS INSTRUMENT NO. 20201117715, OFFICIAL RECORDS

REFERENCE IS HEREBY MADE TO SAID DOCUMENT FOR FULL PARTICULARS. DOCUMENT NOT PROVIDED.

\$\triangle\$ 11. Please be advised that our search did not disclose any open deeds of trust of record. If you should have knowledge of any outstanding obligation, please contact the title department IMMEDIATELY FOR FURTHER REVIEW PRIOR TO CLOSING.

MATTERS WHICH A CORRECT SURVEY WOULD DISCLOSE AND WHICH ARE NOT SHOWN BY THE PUBLIC \triangle 13. ANY EASEMENTS NOT DISCLOSED BY THE PUBLIC RECORDS AS TO MATTERS AFFECTING TITLE TO REAL

△ 12. DISCREPANCIES, CONFLICTS IN BOUNDARY LINES, SHORTAGE IN AREA, ENCROACHMENTS, OR ANY OTHER


PROPERTY, WHETHER OR NOT SAID EASEMENTS ARE VISIBLE AND APPARENT. 14. MATTERS WHICH MAY BE DISCLOSED BY AN INSPECTION AND/OR BY A CORRECT ALTA/NSPS LAND TITLE SURVEY OF SAID LAND THAT IS SATISFACTORY TO THE COMPANY, AND/OR BY INQUIRY OF THE PARTIES IN

 \triangle 15. ANY RIGHTS OF THE PARTIES IN POSSESSION OF A PORTION OF, OR ALL OF, SAID LAND, WHICH RIGHTS ARE NOT DISCLOSED BY THE PUBLIC RECORDS. THE COMPANY WILL REQUIRE, FOR REVIEW, A FULL AND COMPLETE COPY OF ANY UNRECORDED AGREEMENT, CONTRACT, LICENSE AND/OR LEASE, TOGETHER WITH ALL SUPPLEMENTS, ASSIGNMENTS AND AMENDMENTS THERETO, BEFORE ISSUING ANY POLICY OF TITLE INSURANCE WITHOUT EXCEPTING THIS ITEM FROM COVERAGE. THE COMPANY RESERVES THE RIGHT TO EXCEPT ADDITIONAL ITEMS AND/OR MAKE ADDITIONAL REQUIREMENTS

Exceptions Legend:

 \triangle = NOT PLOTTABLE (SEE TITLE REPORT AND ACTUAL DOCUMENTS FOR DETAILS) Ω = plotted hereon (see title report and actual documents for details)

BOLD TEXT, IF ANY, ARE SURVEYOR COMMENTS

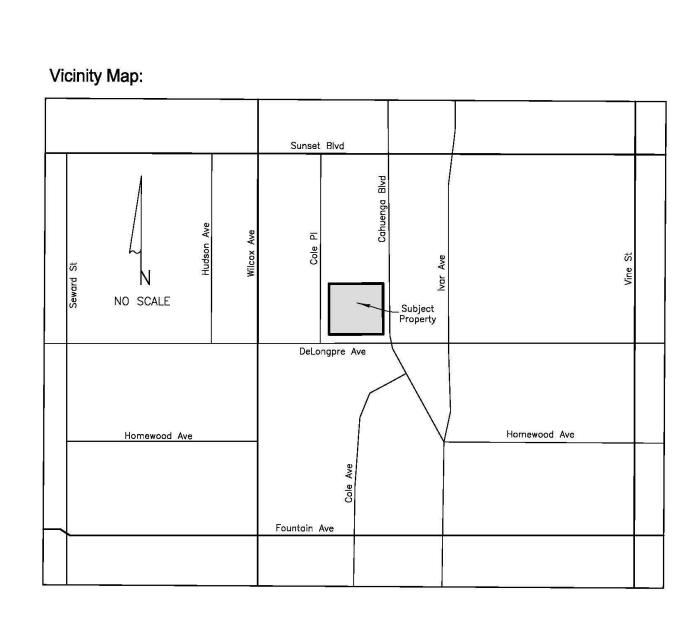

1) ENCROACHMENT BY SUBJECT PROPERTY ONTO OTHERS. 2 ENCROACHMENT ONTO SUBJECT PROPERTY BY OTHERS. 3 OVERHEAD WIRES CROSS SUBJECT PROPERTY WITHOUT FOR EASEMENT. NO EASEMENT IS STATED ON TITLE REPORT FOR OVERHEAD WIRES. THERE MAY BE AN ASSUMED EASEMENT FOR THESE OVERHEAD WIRES, HOWEVER THERE IS NO SUCH DOCUMENT PROVIDED AS PART OF THE SUBJECT PROPERTY PTR

Surveyor's Certificate:

TO THE POST GROUP, AND CHICAGO TITLE COMPANY:

THIS IS TO CERTIFY THAT THIS MAP OR PLAT AND THE SURVEY ON WHICH IT IS BASED WERE MADE IN ACCORDANCE WITH THE 2021 MINIMUM STANDARD DETAIL REQUIREMENTS FOR ALTA/NSPS LAND TITLE SURVEYS, JOINTLY ESTABLISHED AND ADOPTED BY ALTA AND NSPS. AND INCLUDES ITEMS 2, 3, 4, 5, 8, 9, 10, 11(a), 13, 14, 16, 18, AND 19 OF TABLE A THEREOF. THE FIELD WORK WAS COMPLETED ON JUNE 22, 2021

DATE OF PLAT OR MAP: JULY 15, 2021

NAME: BRANDON M. HAHN DATE OF SIGNATURE: JULY 15, 2021 REGISTRATION NO.: PLS 7582




Survey Prepared For:


The Post Group 1415 N. Cahuenga Blvd. Hollywood, CA 90028


Survey Prepared By:

Hahn and Associates, Inc. 28368 Constellation Road, Suite 300 Santa Clarita, CA 91355 (661) 775-9500

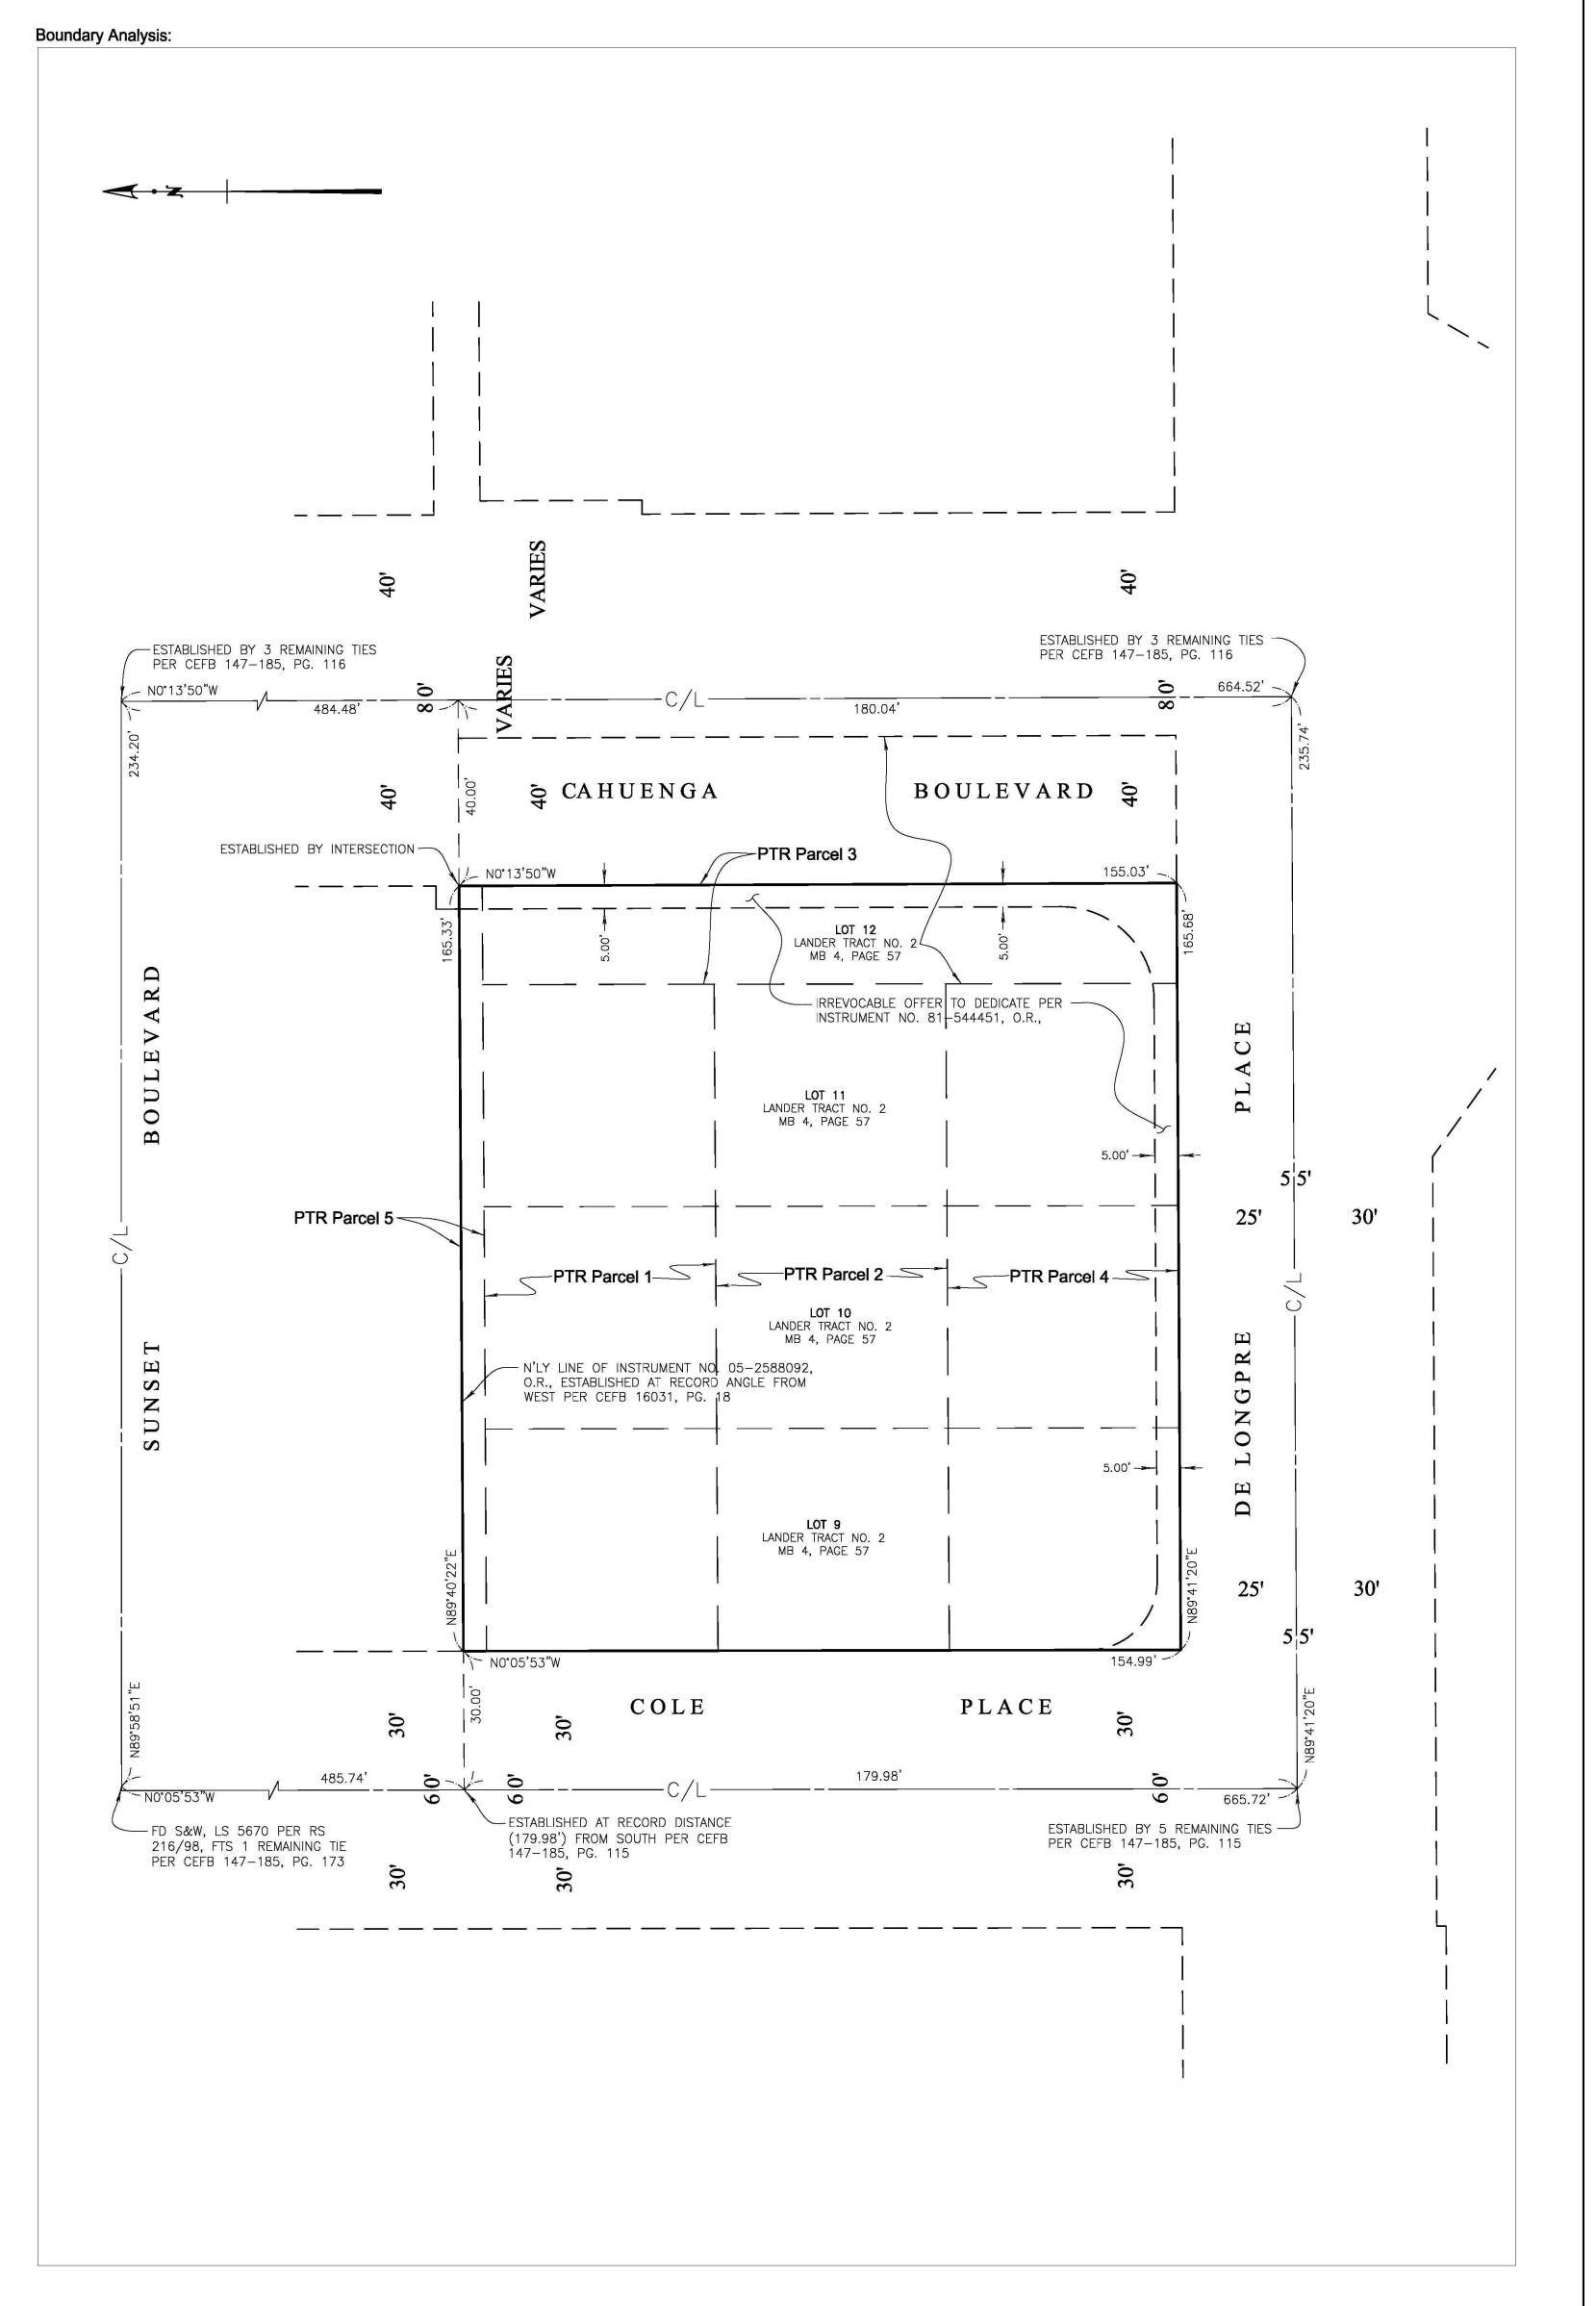

HAHN JOB NO.: 8017-21-19

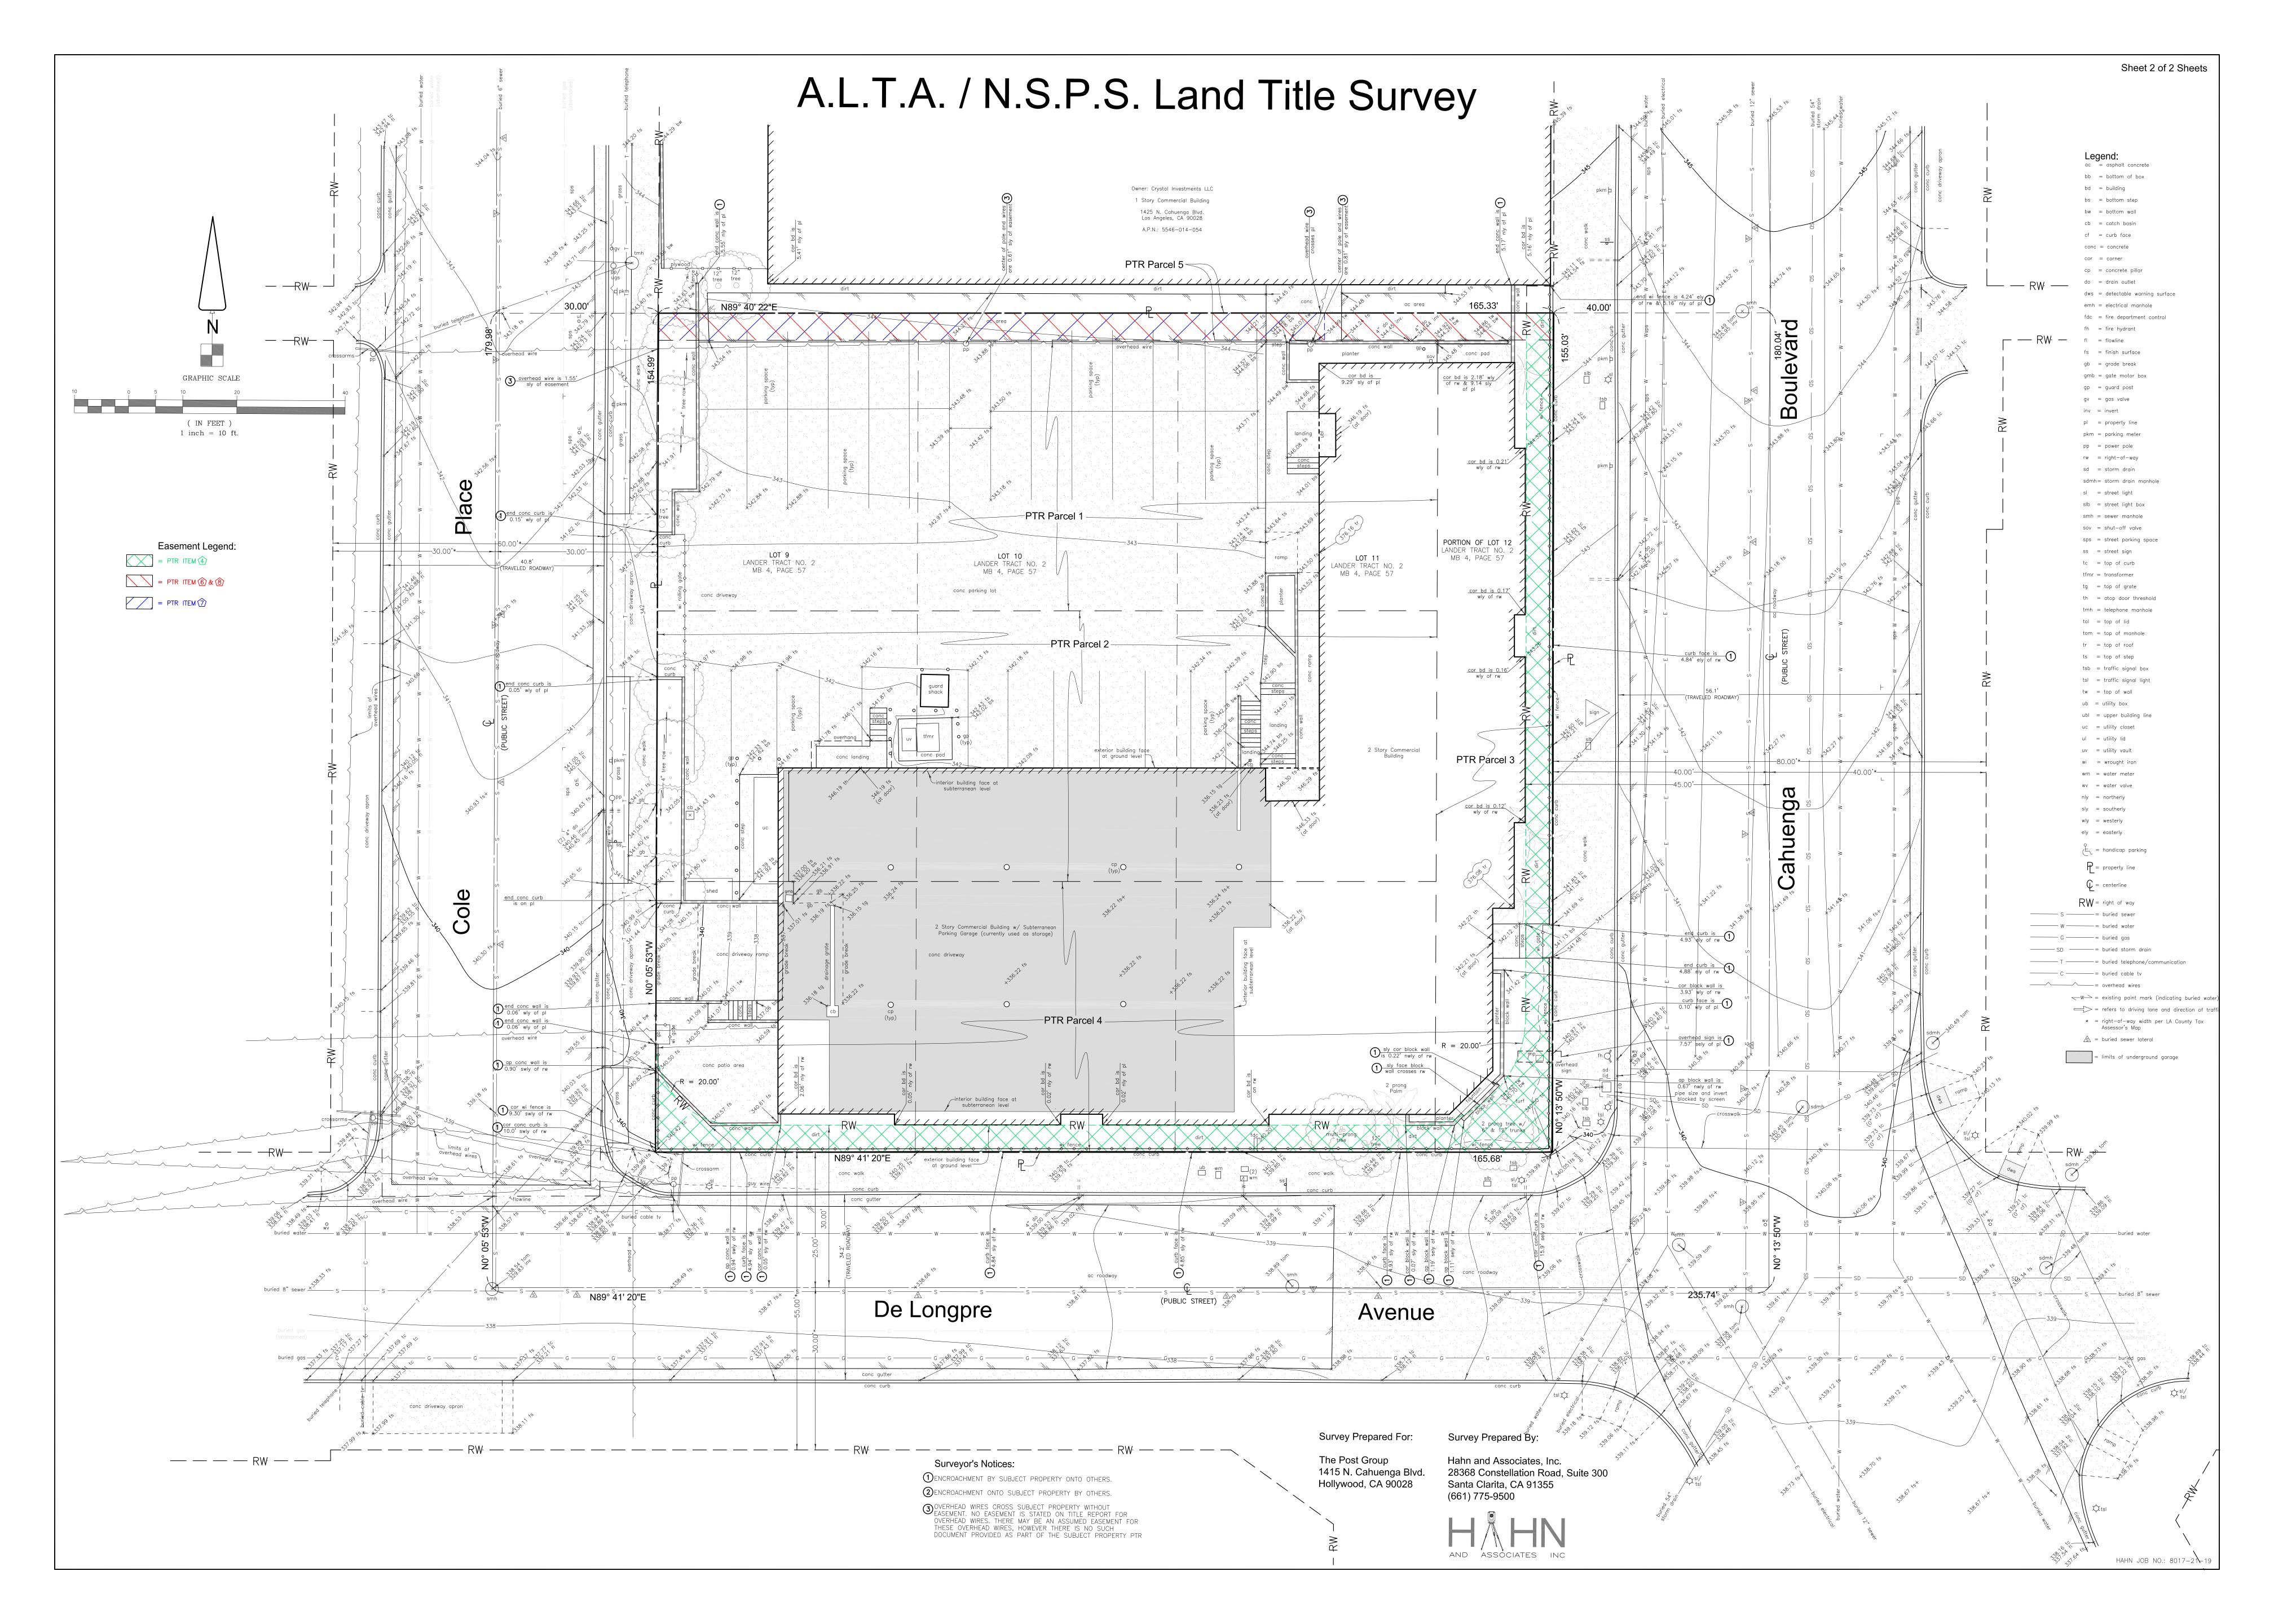

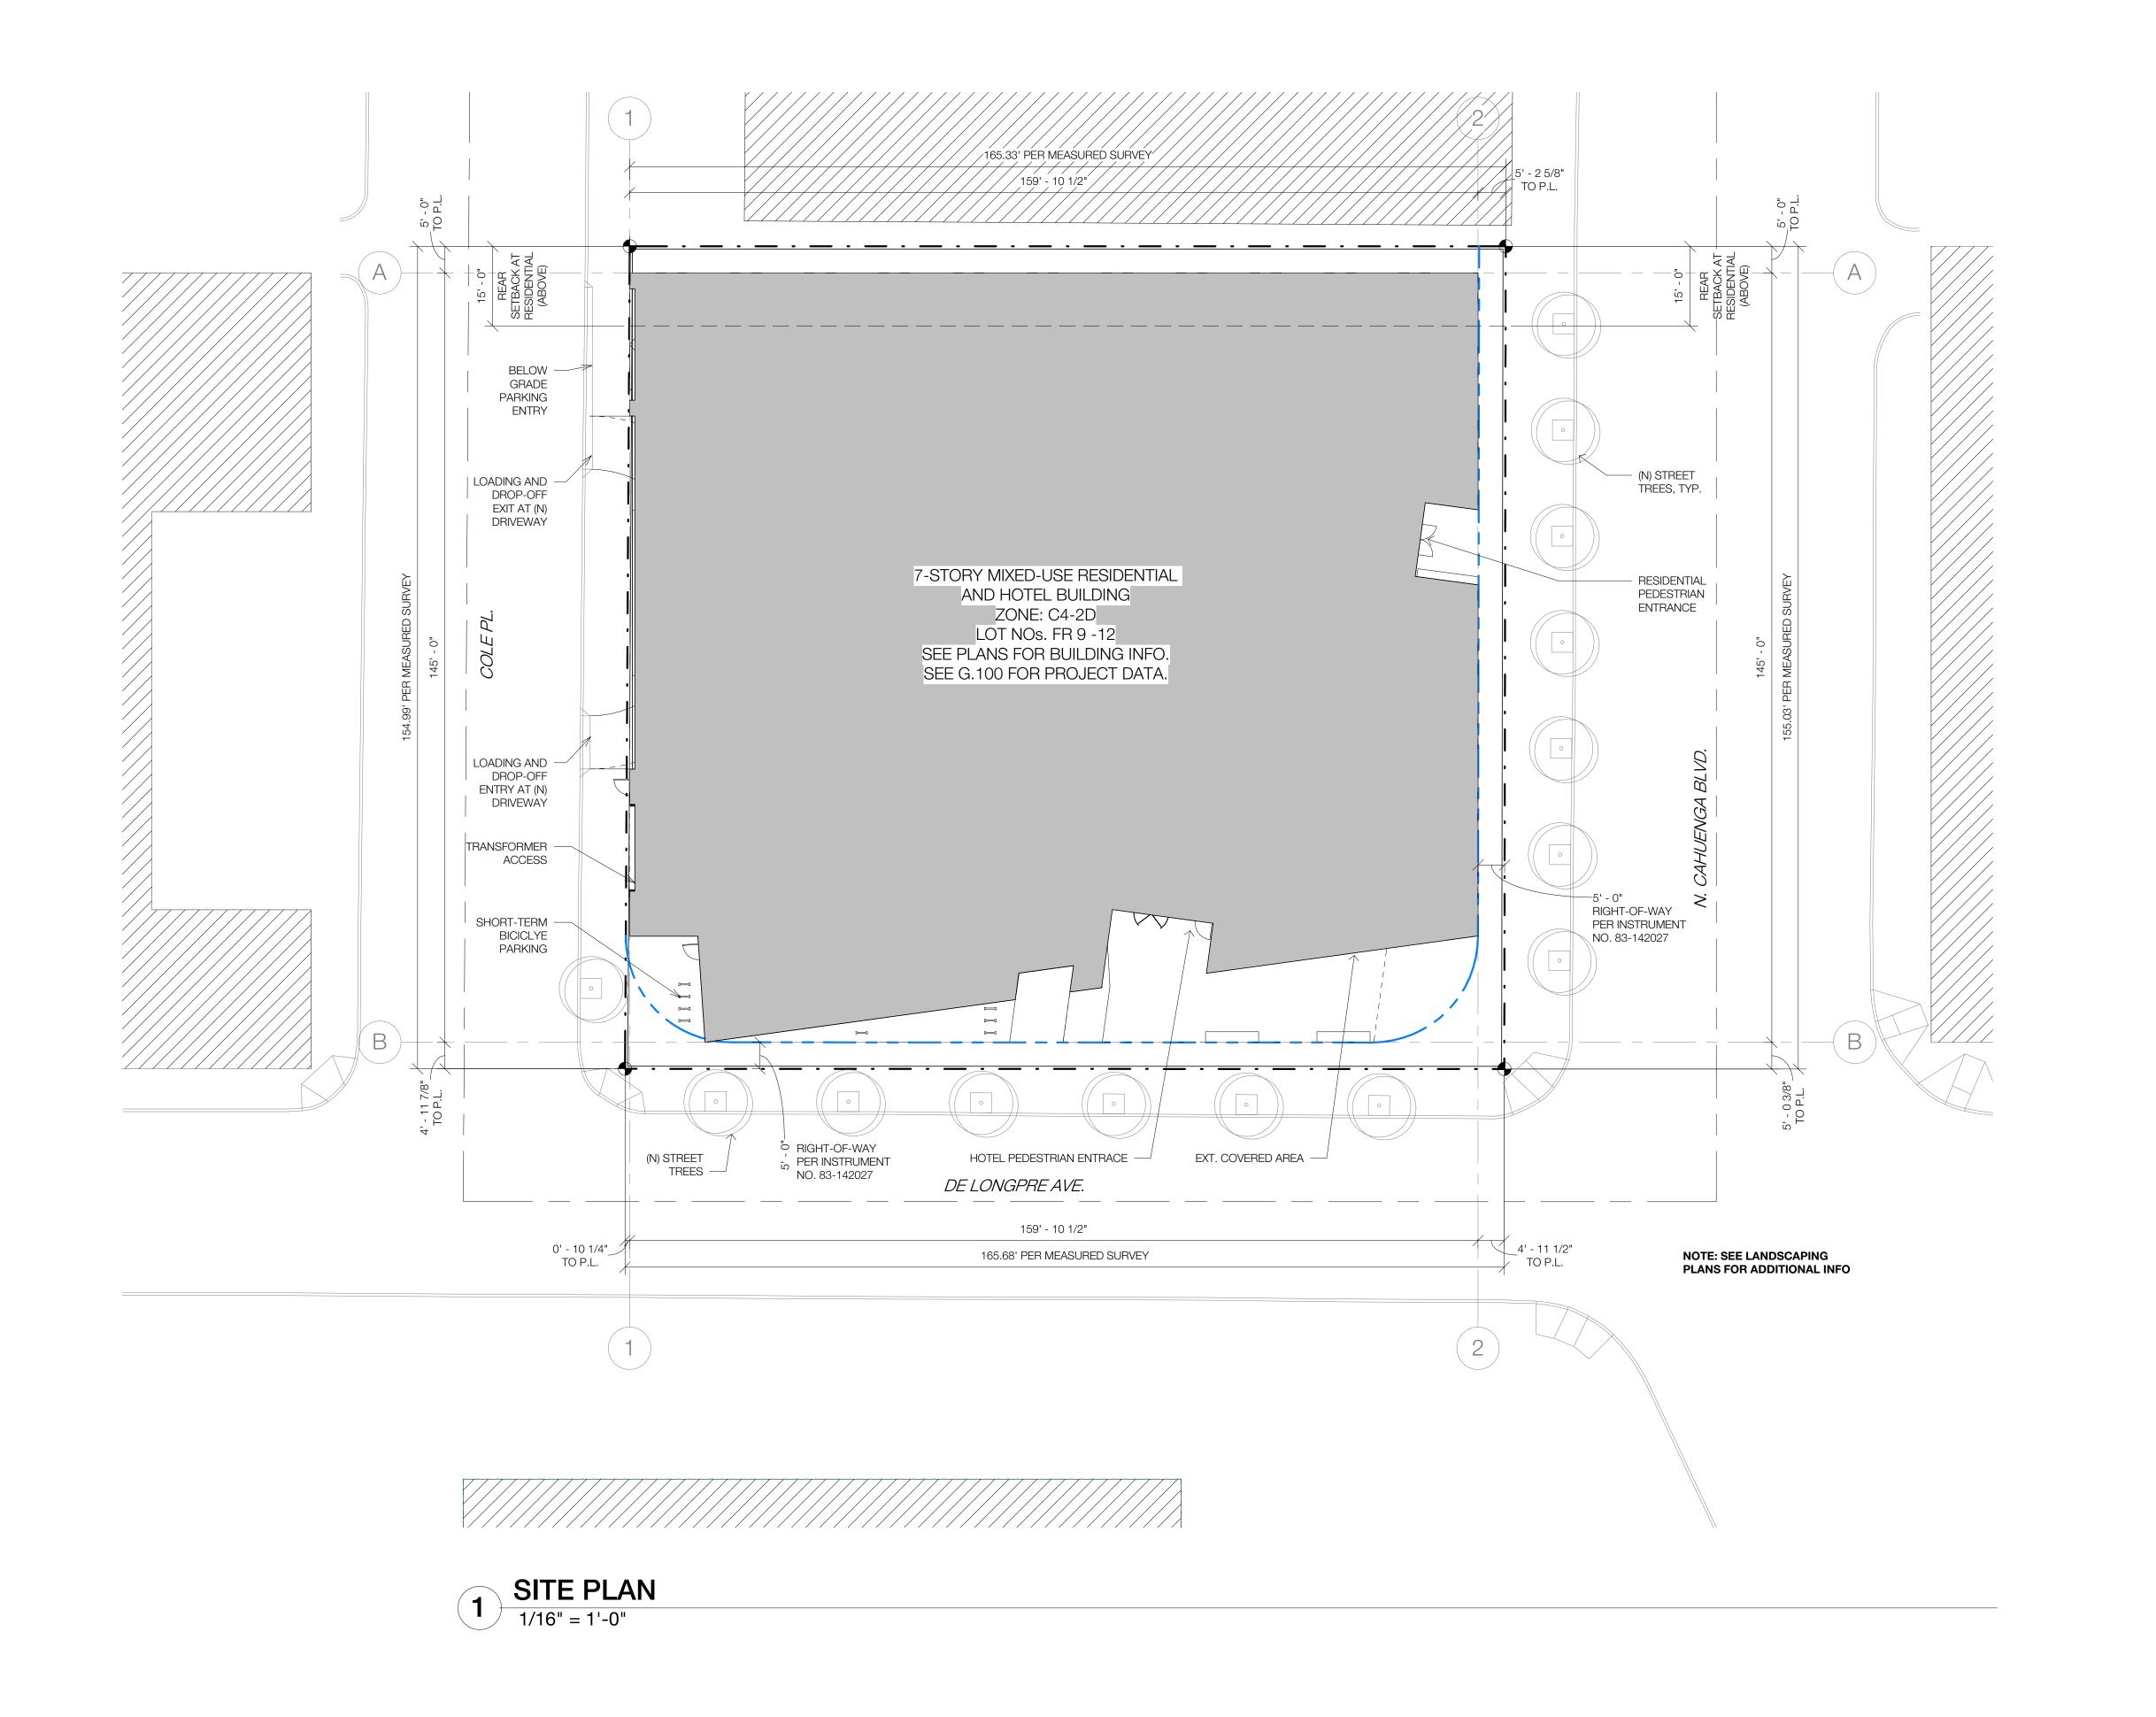

ALL DRAWINGS AND WRITTEN MATERIAL APPEARING HEREIN CONSTITUTE ORIGINAL AND UNPUBLISHED WORK OF THE ARCHITECT AND MAY NOT BE DUPLICATED, USED OR DISCLOSED WITHOUT THE WRITTEN CONSENT OF THE ARCHITECT. DO NOT SCALE THIS DRAWING. ALL DIMENSIONS TO BE VERIFIED IN THE FIELD BY THE CONTRACTOR. ALL WORK MUST COMPLY WITH LOCAL STANDARDS AND REGULATIONS. TO BE READ IN CONJUNCTION WITH THE ARCHITECT'S SPECIFICATION AND OTHER CONSULTANT INFORMATION.

DATE	DESCRIPTION	R
06.25.2021	Entitlements Progress	F
07.07.2021	Entitlements Progress	F
07.09.2021	Entitlements Progress	F
10.18.2021	Entitlements Progress	F
12.16.2021	Entitlements Progress	
12.10.2021	Entitionionio i rogross	- '
KEY		

--- PROPERTY LINE

— — — RIGHT OF WAY



1/16''=1'-0''

Hawkins\ Brown

8500 Steller Drive Building 1 Culver City, CA 90232

mail@hawkinsbrown.com hawkinsbrown.com


PROJECT


1415 N CAHUENGA BLVD LOS ANGELES CA 90028, USA

DRAWING

SITE PLAN

SCALE @ ARCH D	DATE PRINTED
1/16" = 1'-0"	12/16/2021 3:32:01 P
DRAWN BY	CHECKED BY
MD	AA
JOB NUMBER	
210034	
DRAWING NO.	REV.
A.010	P5

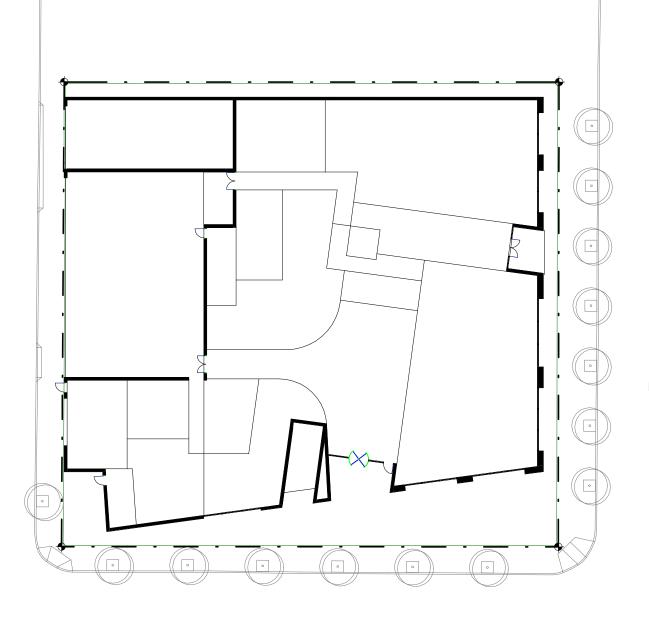

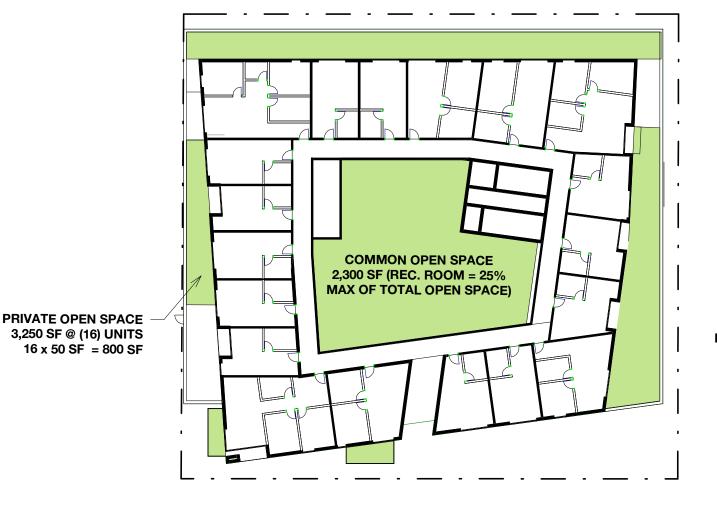



1 1ST FLOOR OPEN SPACE
1/32" = 1'-0"

2ND FLOOR OPEN SPACE

1/32" = 1'-0"

3 3RD FLOOR OPEN SPACE





4TH FLOOR OPEN SPACE

1/32" = 1'-0"

5TH FLOOR OPEN SPACE



PRIVATE OPEN SPACE 290 SF @ (2) UNITS $2 \times 50 \text{ SF} = 100 \text{ SF}$ COMMON OPEN SPACE (ROOF DECK) 3,200 SF

6TH FLOOR OPEN SPACE

7TH FLOOR OPEN SPACE

100 SF per Unit 5,500 SF Studios 55 Units 125 SF per Unit 2,500 SF 1-Bedroom 20 Units 2-Bedroom 7 Units 175 SF per Unit 1,225 SF 9,225 SF **Total Required** Open Space Provided Common Level 01 2,300 SF (25% of total) Level 02 800 SF 2,150 SF 150 SF Level 03 150 SF Level 04 200 SF Level 05 200 SF Level 06 3,200 SF 100 SF Level 07 1,600 SF (17%) 7,650SF (83%) Subtotals **Total Provided** 9,250 SF 2,312 SF Planted Area Required 25% of open space

2,350 SF

21 trees

Shade Trees Required 21 trees 1 per 4 units

Shade Trees Provided (See Landscape plans for tree count)

(See Landscape plans for summary of planted areas)

Planted Area Provided

OPEN SPACE

Open Space Required Per LAMC 12.21.G.2

- 1. Common open space must have a min. area of 400 SF with no dimension less that 15'.
- 2. Common open space must constitute at least 50% of the total required open space.
- 3. 25% minimum of the common open space area shall be planted with ground cover, shrubs or trees. 4. Recreation rooms at least 600 SF in area may qualify as common open space, but shall not qualify for more than 25% of the total required open space.
- 5. No more than 50 SF of Private Space per unit shall be attributable to total open space.

ALL DRAWINGS AND WRITTEN MATERIAL APPEARING HEREIN CONSTITUTE ORIGINAL AND UNPUBLISHED WORK OF THE ARCHITECT AND MAY NOT BE DUPLICATED, USED OR DISCLOSED WITHOUT THE WRITTEN CONSENT OF THE ARCHITECT. DO NOT SCALE THIS DRAWING. ALL DIMENSIONS TO BE VERIFIED IN THE FIELD BY THE CONTRACTOR. ALL WORK MUST COMPLY WITH LOCAL STANDARDS AND REGULATIONS. TO BE READ IN CONJUNCTION

WITH THE ARCHITECT'S SPECIFICATION AND

OTHER CONSULTANT INFORMATION.

COPYRIGHT HAWKINS\BROWN ARCHITECTS

DATE	DESCRIPTION	RE
06.25.2021	Entitlements Progress	P
07.07.2021	Entitlements Progress	P:
07.09.2021	Entitlements Progress	P
10.18.2021	Entitlements Progress	P.

1'3'	24'	64'	128'
	41.011		
1/32''=	:1'-0''		
<u> </u>			
			•
		1 / / 100	
	721	M/KIN	(C.)
		VVINI	

8500 Steller Drive Building 1 Culver City, CA 90232

> **PROJECT** 1415 N CAHUENGA BLVD

mail@hawkinsbrown.com

hawkinsbrown.com

CA 90028, USA DRAWING

A.060

LOS ANGELES

OPEN SPACE DIAGRAMS

DATE PRINTED SCALE @ ARCH D 12/16/2021 3:32:07 PM As indicated CHECKED BY DRAWN BY JOB NUMBER 210034 DRAWING NO.



1. Looking North on Cahuenga

ALL DRAWINGS AND WRITTEN MATERIAL APPEARING HEREIN CONSTITUTE ORIGINAL AND UNPUBLISHED WORK OF THE ARCHITECT AND MAY NOT BE DUPLICATED, USED OR DISCLOSED WITHOUT THE WRITTEN CONSENT OF THE ARCHITECT. DO NOT SCALE THIS DRAWING. ALL DIMENSIONS TO BE VERIFIED IN THE FIELD BY THE CONTRACTOR. ALL WORK MUST COMPLY WITH LOCAL STANDARDS AND REGULATIONS. TO BE READ IN CONJUNCTION WITH THE ARCHITECT'S SPECIFICATION AND OTHER CONSULTANT INFORMATION.

DATE	DESCRIPTION	R
07.09.2021	Entitlements Progress	F
07.12.2021	Entitlements Progress	F
10.18.2021	Entitlements Progress	ı
-		
=		
		I

Hawkins\ Brown

8500 Steller Driv Building 1

mail@hawkinsbrown.com hawkinsbrown.com

PROJEC1

1415 N CAHUENGA BLVD LOS ANGELES CA 90028, USA

DRAWING

PROPOSED RENDER 1

SCALE @ ARCH D	DATE PRINTED
	12/16/2021 3:32:07 F
DRAWN BY	CHECKED BY
EG	AA
JOB NUMBER	
210034	
DRAWING NO.	REV.
A.070	P3



2. Looking North East above De Longpre and Cole

ALL DRAWINGS AND WRITTEN MATERIAL APPEARING HEREIN CONSTITUTE ORIGINAL AND UNPUBLISHED WORK OF THE ARCHITECT AND MAY NOT BE DUPLICATED, USED OR DISCLOSED WITHOUT THE WRITTEN CONSENT OF THE ARCHITECT. DO NOT SCALE THIS DRAWING. ALL DIMENSIONS TO BE VERIFIED IN THE FIELD BY THE CONTRACTOR. ALL WORK MUST COMPLY WITH LOCAL STANDARDS AND REGULATIONS. TO BE READ IN CONJUNCTION WITH THE ARCHITECT'S SPECIFICATION AND OTHER CONSULTANT INFORMATION.

DATE	DESCRIPTION	R
07.09.2021	Entitlements Progress	F
07.12.2021	Entitlements Progress	F
10.18.2021	Entitlements Progress	F

Hawkins\ Brown

8500 Steller Dri

mail@hawkinsbrown.com hawkinsbrown.com

PROJECT

1415 N CAHUENGA BLVD LOS ANGELES CA 90028, USA

DRAWING


PROPOSED RENDER 2

SCALE @ ARCH D DATE PRINTED
12/16/2021 3:32:07 PM
DRAWN BY CHECKED BY
EG AA
JOB NUMBER

JOB NUMBER 210034

DRAWING NO. A.071

R P

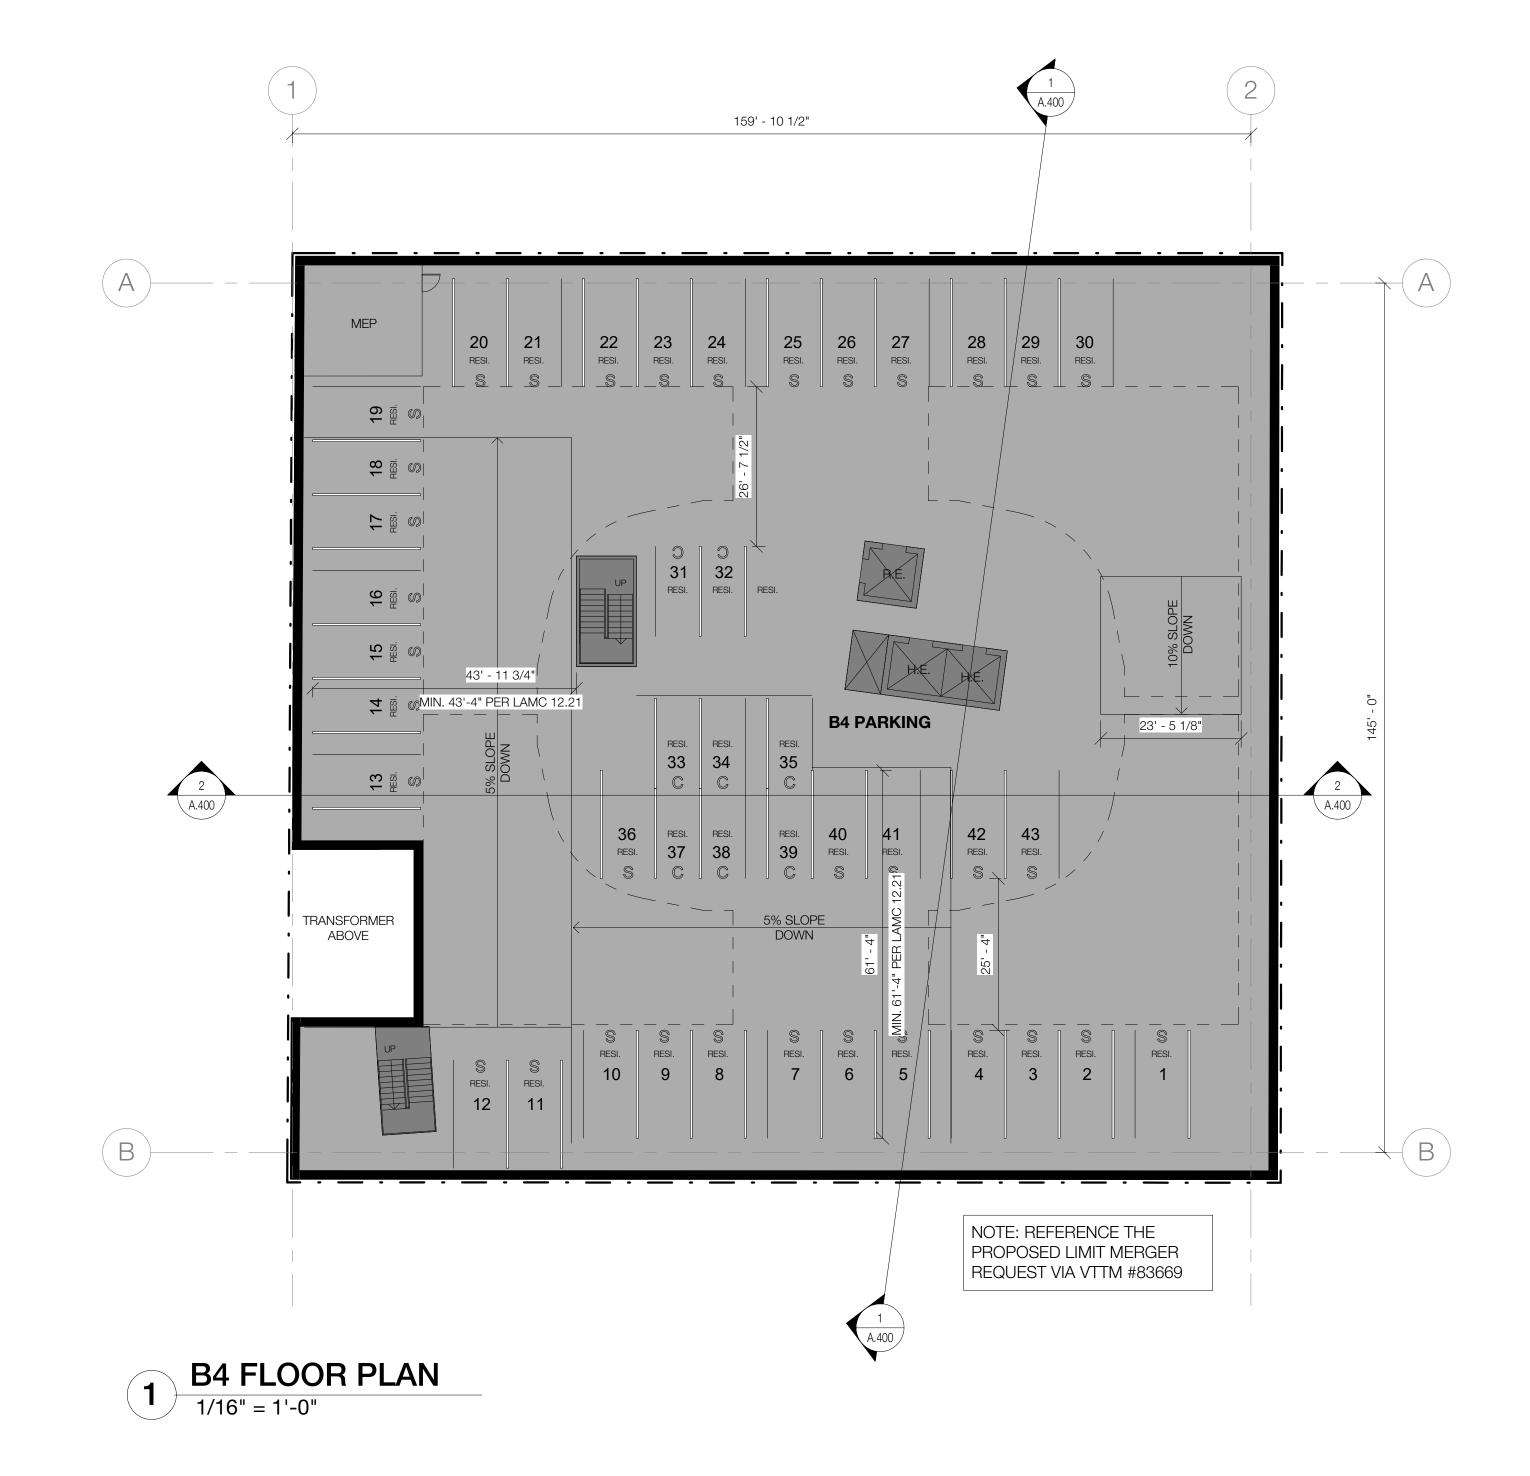

PARKING SO	CHEDULE
Accessible	0
Compact	8
Standard	35
Total Stalls	43

ALL DRAWINGS AND WRITTEN MATERIAL APPEARING HEREIN CONSTITUTE ORIGINAL AND UNPUBLISHED WORK OF THE ARCHITECT AND MAY NOT BE DUPLICATED, USED OR DISCLOSED WITHOUT THE WRITTEN CONSENT OF THE ARCHITECT. DO NOT SCALE THIS DRAWING. ALL DIMENSIONS TO BE VERIFIED IN THE FIELD BY THE CONTRACTOR. ALL WORK MUST COMPLY WITH LOCAL STANDARDS AND REGULATIONS. TO BE READ IN CONJUNCTION WITH THE ARCHITECT'S SPECIFICATION AND OTHER CONSULTANT INFORMATION.

DATE	DESCRIPTION	R
07.07.2021	Entitlements Progress	F
07.09.2021	Entitlements Progress	F
10.18.2021	Entitlements Progress	F
12.16.2021	Entitlements Progress	
	Zhaushione i rogress	
	+	+
KEY		
INE I		

PROPERTY LINE

— — — RIGHT OF WAY

EXT. AREA COVERED BY 4'-0" OVERHANG

RESIDENTIAL **ELEVATOR**

HOTEL ELEVATOR

1'3' 12' 1/16''=1'-0''

Hawkins\ Brown

8500 Steller Drive Building 1 Culver City, CA 90232

mail@hawkinsbrown.com hawkinsbrown.com

PROJECT


1415 N CAHUENGA BLVD LOS ANGELES CA 90028, USA

DRAWING

A.200

B4 FLOOR PLAN

SCALE @ ARCH D	DATE PRINTED
1/16" = 1'-0"	12/16/2021 3:32:08 PN
DRAWN BY	CHECKED BY
MD	AA
JOB NUMBER	
210034	
DRAWING NO.	REV.

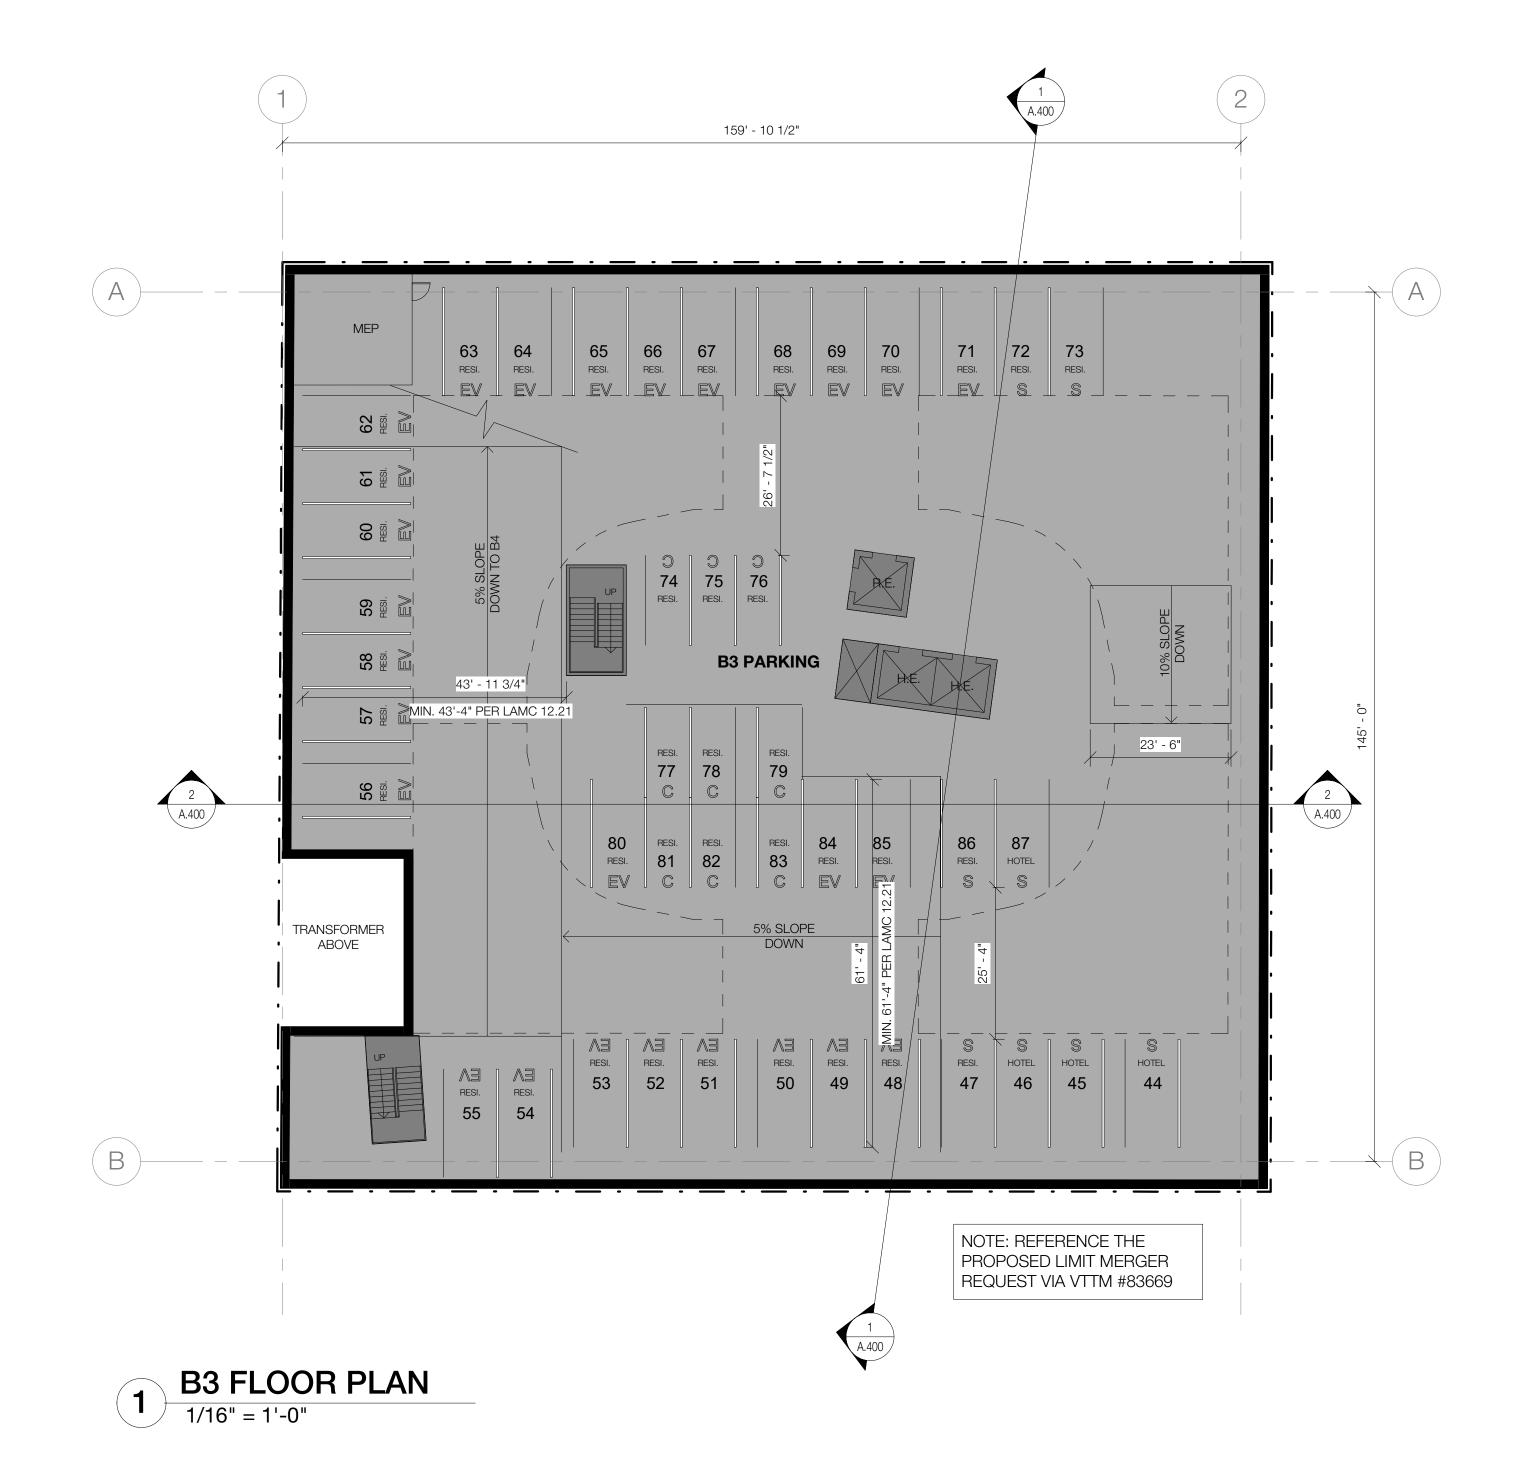

PARKING SCHEDULE		
Accessible	0	
Compact	9	
Standard	35	
Total Stalls	44	

ALL DRAWINGS AND WRITTEN MATERIAL APPEARING HEREIN CONSTITUTE ORIGINAL AND UNPUBLISHED WORK OF THE ARCHITECT AND MAY NOT BE DUPLICATED, USED OR DISCLOSED WITHOUT THE WRITTEN CONSENT OF THE ARCHITECT. DO NOT SCALE THIS DRAWING. ALL DIMENSIONS TO BE VERIFIED IN THE FIELD BY THE CONTRACTOR. ALL WORK MUST COMPLY WITH LOCAL STANDARDS AND REGULATIONS. TO BE READ IN CONJUNCTION WITH THE ARCHITECT'S SPECIFICATION AND OTHER CONSULTANT INFORMATION.

DATE	DESCRIPTION	R
07.07.2021	Entitlements Progress	F
07.09.2021	Entitlements Progress	F
10.18.2021	Entitlements Progress	F
12.16.2021	Entitlements Progress Entitlements Progress	F
12.10.2021	Elitationents Flogress	
	1	
KEY		

— - — PROPERTY LINE

— — — RIGHT OF WAY

EXT. AREA **COVERED BY** 4'-0" OVERHANG

RESIDENTIAL **ELEVATOR**

HOTEL ELEVATOR

1'3' 12' 1/16''=1'-0''

Hawkins\ Brown

8500 Steller Drive Building 1 Culver City, CA 90232

mail@hawkinsbrown.com hawkinsbrown.com


PROJECT

1415 N CAHUENGA BLVD LOS ANGELES CA 90028, USA

DRAWING

B3 FLOOR PLAN

SCALE @ ARCH D	DATE PRINTED
1/16" = 1'-0"	12/16/2021 3:32:09 P
DRAWN BY	CHECKED BY
MD	AA
JOB NUMBER	
210034	
DRAWING NO.	REV.
A.201	P4

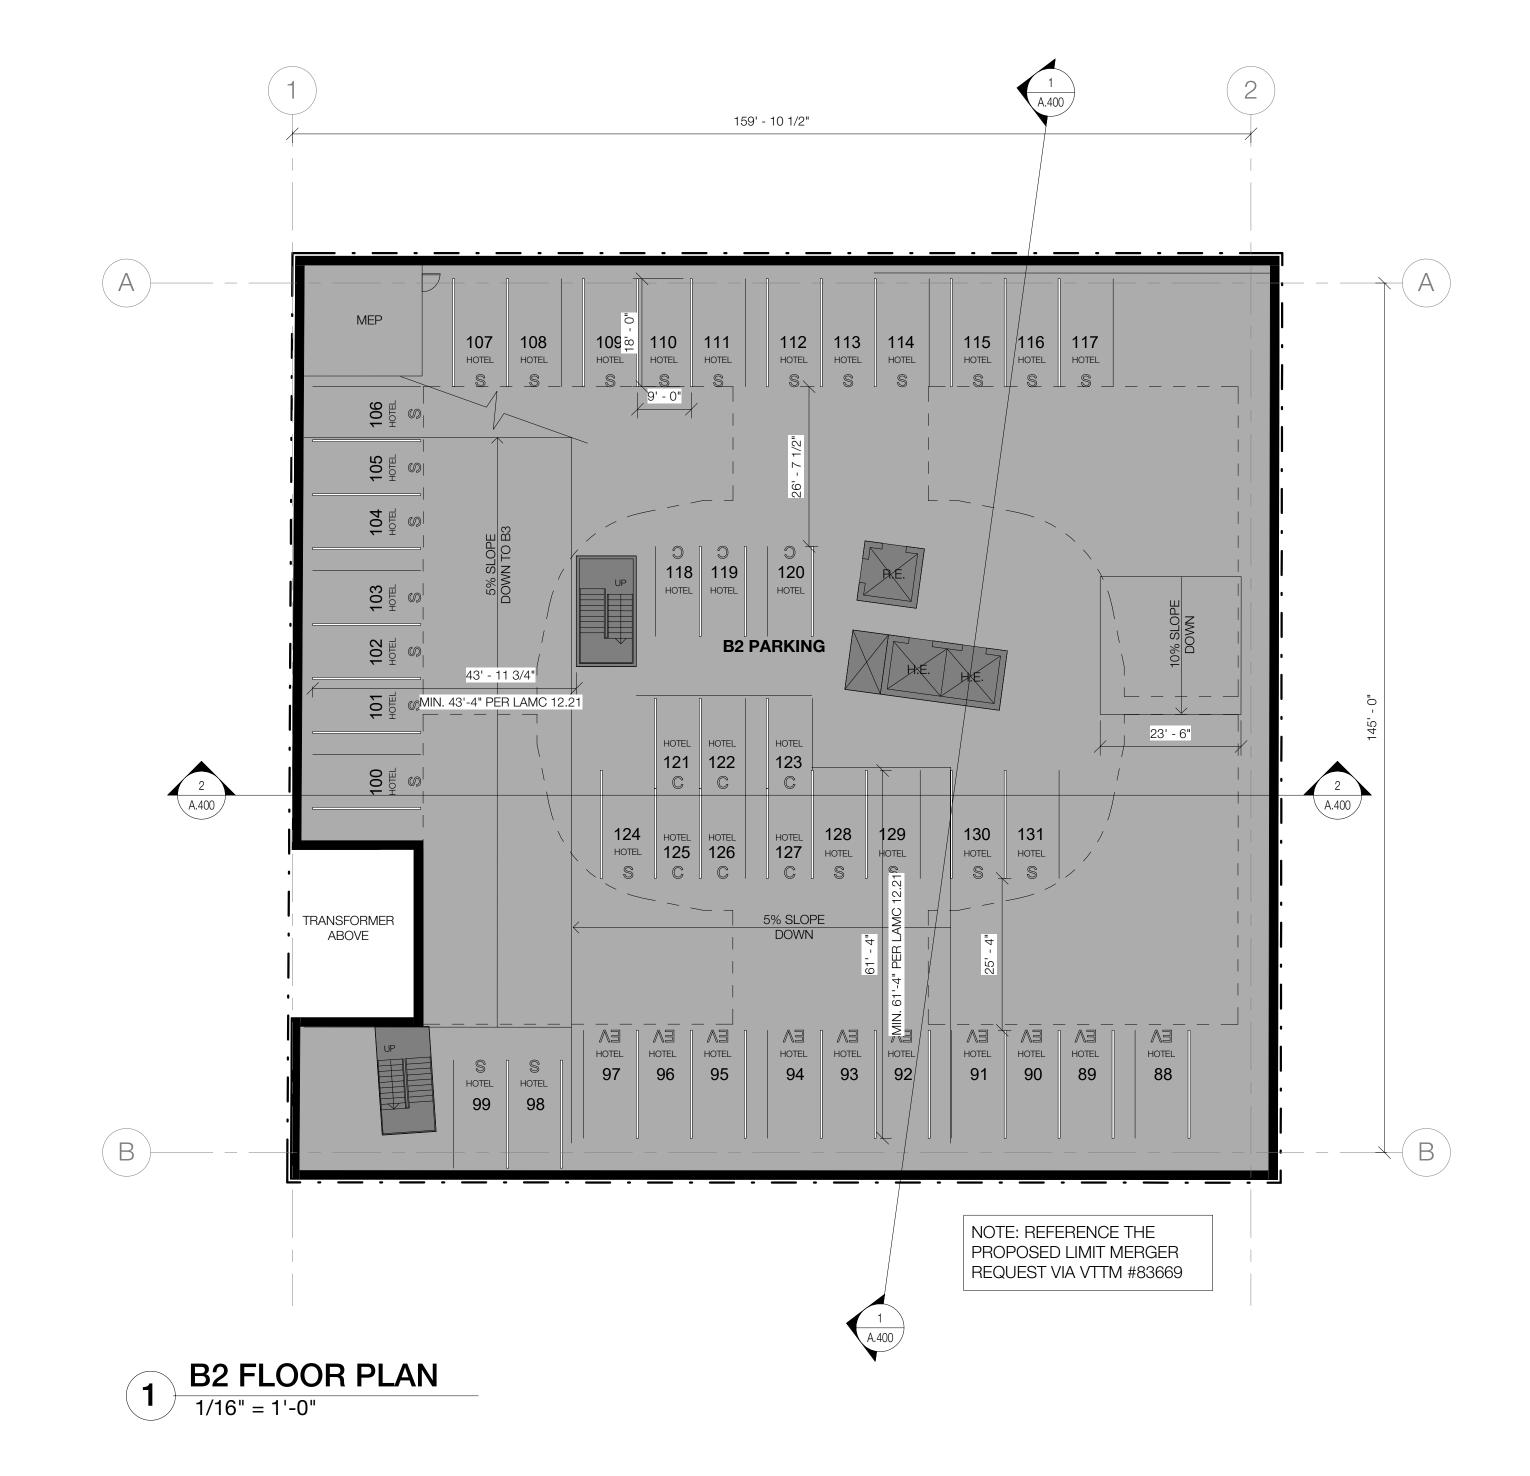

PARKING SCHEDULE		
Accessible	0	
Compact	9	
Standard	35	
Total Stalls	44	

ALL DRAWINGS AND WRITTEN MATERIAL APPEARING HEREIN CONSTITUTE ORIGINAL AND UNPUBLISHED WORK OF THE ARCHITECT AND MAY NOT BE DUPLICATED, USED OR DISCLOSED WITHOUT THE WRITTEN CONSENT OF THE ARCHITECT. DO NOT SCALE THIS DRAWING. ALL DIMENSIONS TO BE VERIFIED IN THE FIELD BY THE CONTRACTOR. ALL WORK MUST COMPLY WITH LOCAL STANDARDS AND REGULATIONS. TO BE READ IN CONJUNCTION WITH THE ARCHITECT'S SPECIFICATION AND OTHER CONSULTANT INFORMATION.

DATE	DESCRIPTION	R
07.07.2021	Entitlements Progress	F
07.09.2021	Entitlements Progress	F
10.18.2021	Entitlements Progress	F
12.16.2021	Entitlements Progress	F
KEY		

— - — PROPERTY LINE

— — — RIGHT OF WAY

EXT. AREA **COVERED BY** 4'-0" OVERHANG

RESIDENTIAL **ELEVATOR**

HOTEL ELEVATOR

1'3' 12' 1/16''=1'-0''

Hawkins\ Brown

8500 Steller Drive Building 1 Culver City, CA 90232

mail@hawkinsbrown.com hawkinsbrown.com

PROJECT


1415 N CAHUENGA BLVD LOS ANGELES CA 90028, USA

DRAWING

A.202

B2 FLOOR PLAN

SCALE @ ARCH D	DATE PRINTED
1/16" = 1'-0"	12/16/2021 3:32:10 P
DRAWN BY	CHECKED BY
MD	AA
JOB NUMBER	
210034	
DRAWING NO.	REV.

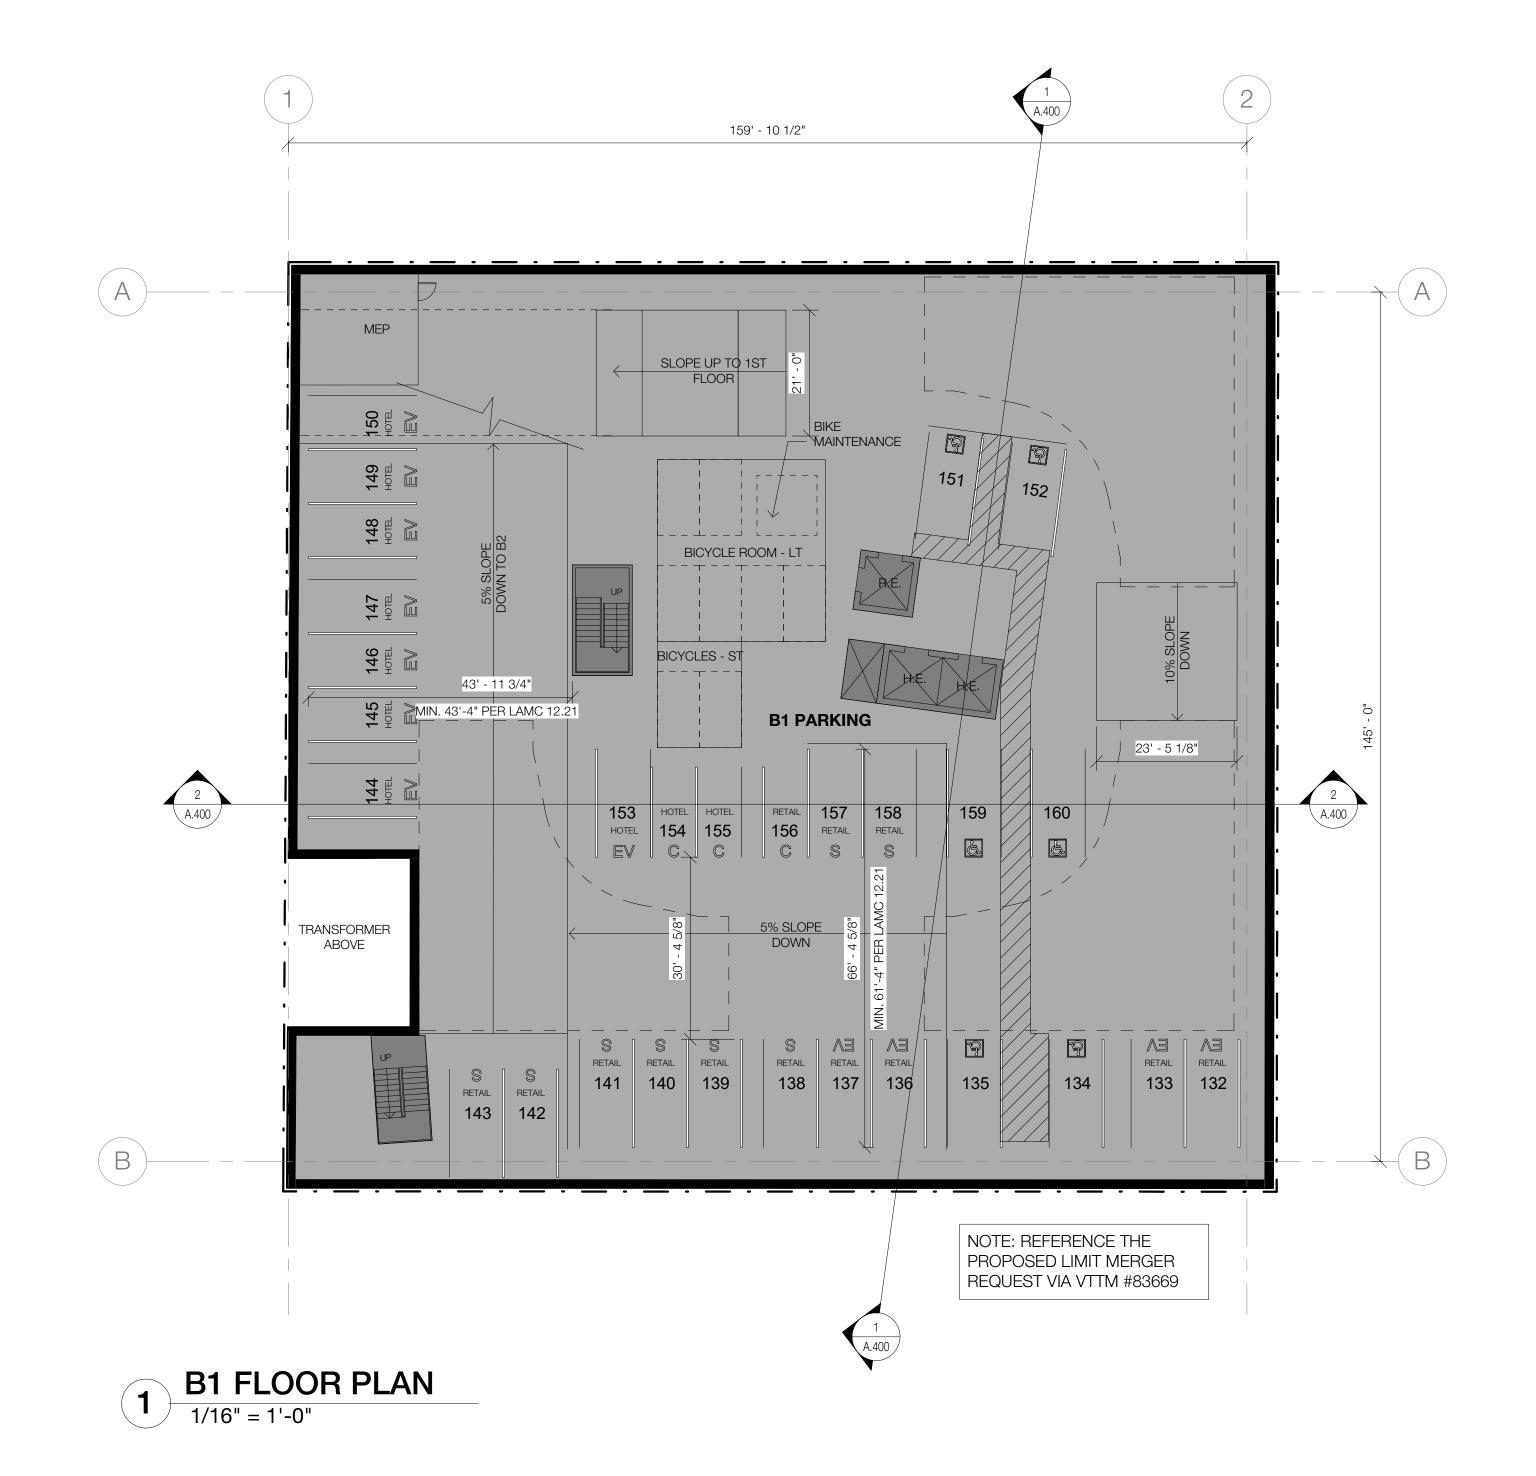

PARKING SCHEDULE		
Accessible	6	
Compact	3	
Standard	20	
Total Stalls 29		

ALL DRAWINGS AND WRITTEN MATERIAL APPEARING HEREIN CONSTITUTE ORIGINAL AND UNPUBLISHED WORK OF THE ARCHITECT AND MAY NOT BE DUPLICATED, USED OR DISCLOSED WITHOUT THE WRITTEN CONSENT OF THE ARCHITECT. DO NOT SCALE THIS DRAWING. ALL DIMENSIONS TO BE VERIFIED IN THE FIELD BY THE CONTRACTOR. ALL WORK MUST COMPLY WITH LOCAL STANDARDS AND REGULATIONS. TO BE READ IN CONJUNCTION WITH THE ARCHITECT'S SPECIFICATION AND OTHER CONSULTANT INFORMATION.

DATE	DESCRIPTION	RE
07.07.2021	Entitlements Progress	P
07.09.2021	Entitlements Progress	P:
10.18.2021	Entitlements Progress	P:
12.16.2021	Entitlements Progress	P.
		I
KEY		

— - — PROPERTY LINE

— — — RIGHT OF WAY

EXT. AREA **COVERED BY** 4'-0" OVERHANG

RESIDENTIAL **ELEVATOR**

HOTEL ELEVATOR

1'3' 12' 1/16''=1'-0''

Hawkins\ Brown

8500 Steller Drive Building 1 Culver City, CA 90232

mail@hawkinsbrown.com hawkinsbrown.com

PROJECT


1415 N CAHUENGA BLVD LOS ANGELES CA 90028, USA

DRAWING

A.203

B1 FLOOR PLAN

SCALE @ ARCH D	DATE PRINTED
1/16" = 1'-0"	12/16/2021 3:32:11 P
DRAWN BY	CHECKED BY
MD	AA
JOB NUMBER	
210034	
DRAWING NO.	REV.

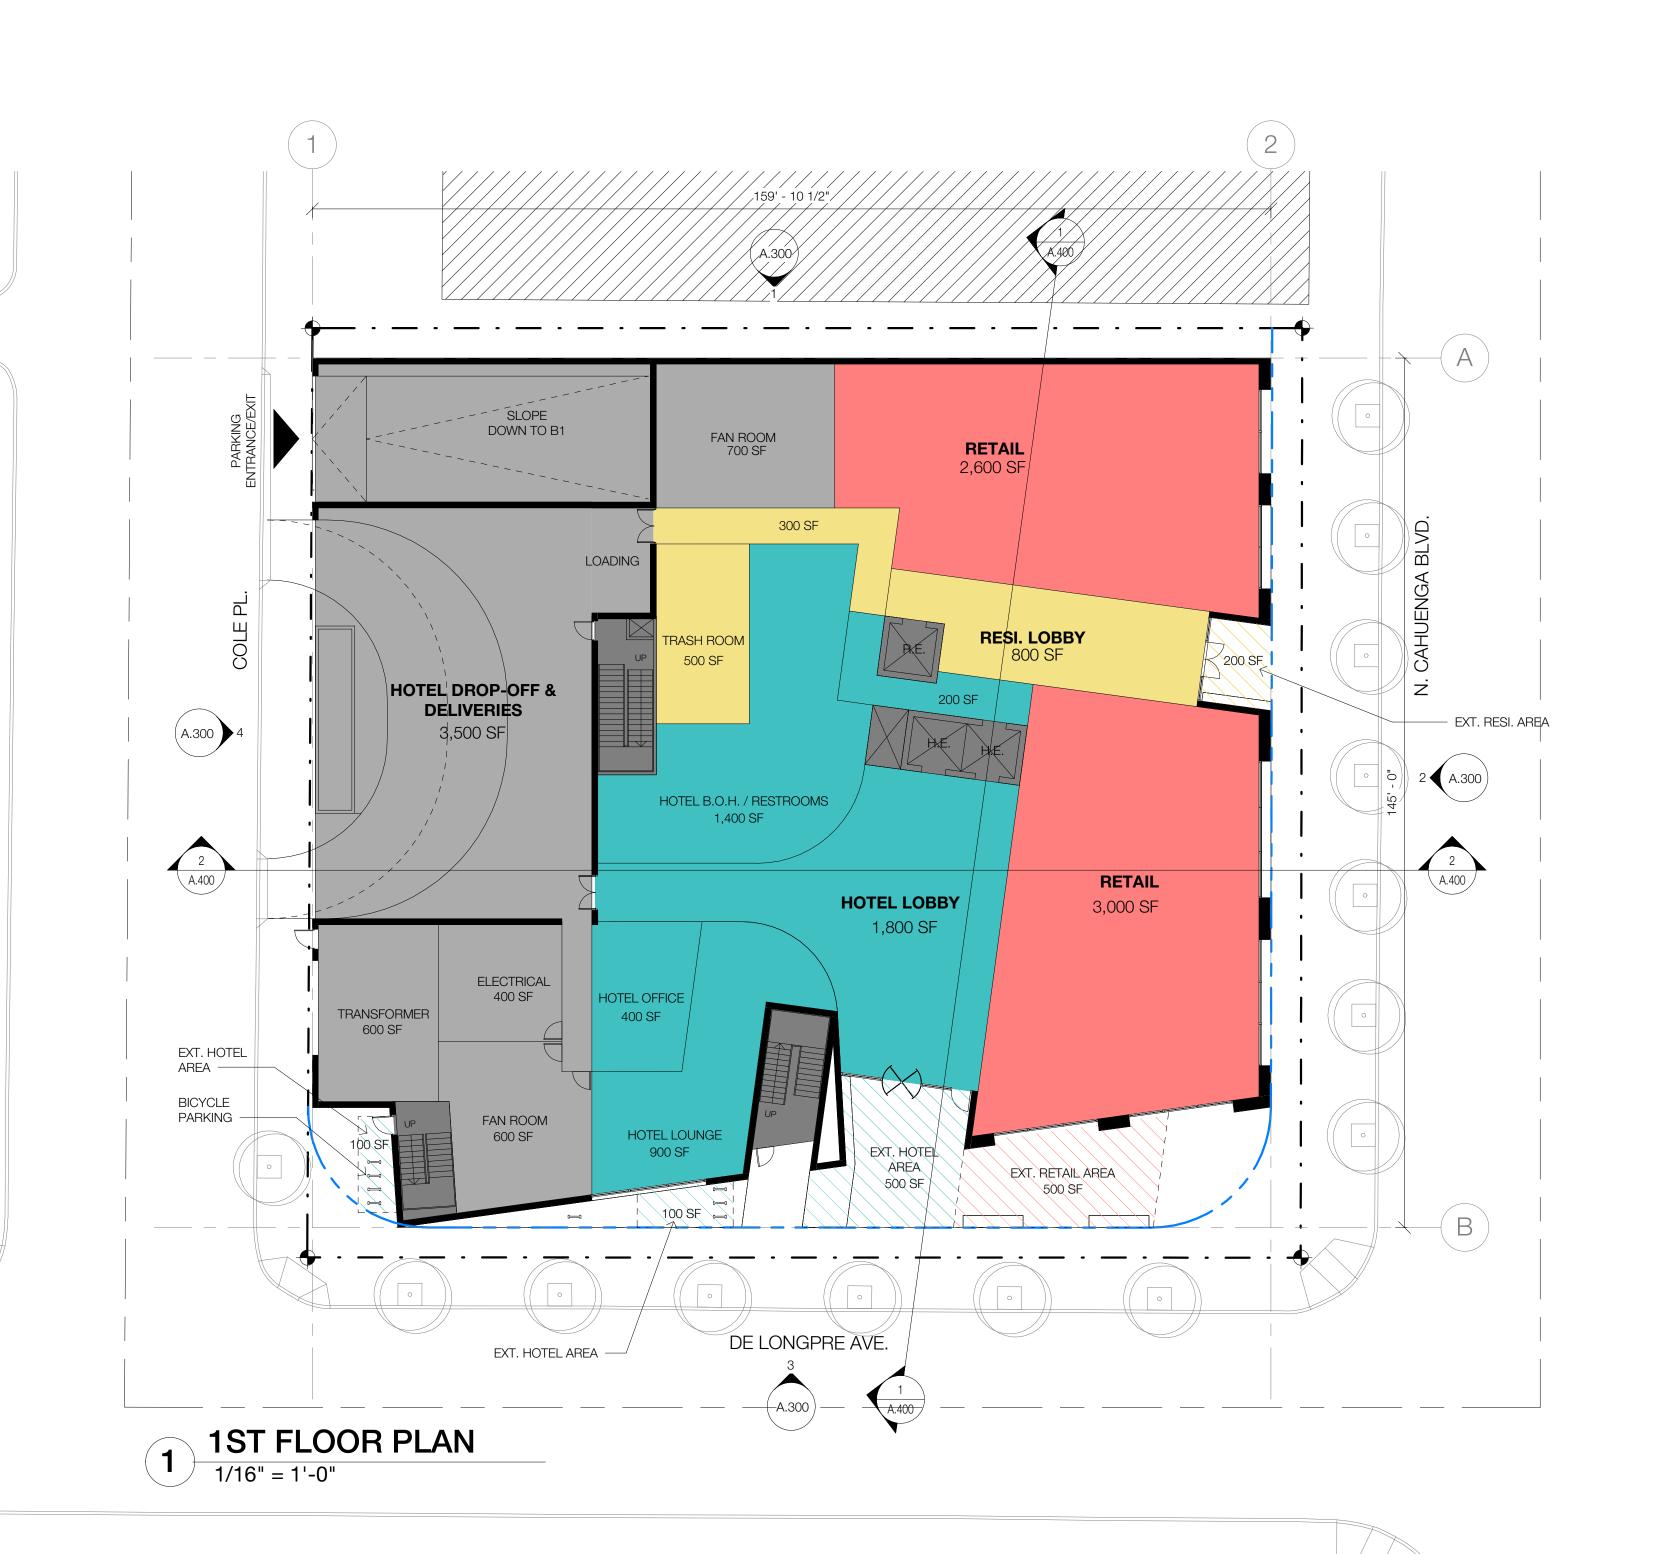



FLOOR AREA SCHEDULE			
Hotel	5,400 SF		
Residential	1,800 SF		
Retail	6,100 SF		
Total	13,300 SF		
Non Floor Area*	5,800 SF		

*Non floor area total includes the covered hotel drop-off & deliveries/ loading space, fan rooms, electrical and transformer rooms. COPYRIGHT HAWKINS\BROWN ARCHITECTS

ALL DRAWINGS AND WRITTEN MATERIAL APPEARING HEREIN CONSTITUTE ORIGINAL AND UNPUBLISHED WORK OF THE ARCHITECT AND MAY NOT BE DUPLICATED, USED OR DISCLOSED WITHOUT THE WRITTEN CONSENT OF THE ARCHITECT. DO NOT SCALE THIS DRAWING. ALL DIMENSIONS TO BE VERIFIED IN THE FIELD BY THE CONTRACTOR. ALL WORK MUST COMPLY WITH LOCAL STANDARDS AND REGULATIONS. TO BE READ IN CONJUNCTION WITH THE ARCHITECT'S SPECIFICATION AND OTHER CONSULTANT INFORMATION.

DATE	DESCRIPTION	REV
07.07.2021	Entitlements Progress	P1
07.09.2021	Entitlements Progress	P2
10.18.2021	Entitlements Progress	P3
12.16.2021	Entitlements Progress	P4
	3 1 1 3 1 1 1 1 1 1 1 1 1 1 1 1 1 1 1 1	
	+	
IZEV/		
KEY		

— - — PROPERTY LINE

— — — RIGHT OF WAY

EXT. AREA **COVERED BY** 4'-0" OVERHANG

RESIDENTIAL **ELEVATOR**

HOTEL ELEVATOR

1'3' 12' 1/16''=1'-0''

Hawkins\ Brown

8500 Steller Drive Building 1 Culver City, CA 90232

mail@hawkinsbrown.com hawkinsbrown.com

PROJECT

1415 N CAHUENGA BLVD LOS ANGELES CA 90028, USA

DRAWING 1ST FLOOR PLAN

A.210

SCALE @ ARCH D DATE PRINTED 12/16/2021 3:32:12 PM 1/16" = 1'-0" CHECKED BY DRAWN BY JOB NUMBER 210034 DRAWING NO.



UNIT MIX	
Studio	12
1-Bed	4
2-Bed	3
Total Resi.	19
Total Hotel	0

FLOOR AREA SCHEDULE		
Hotel	0 SF	
Residential	16,100 SF	
Retail	0 SF	
Total 16,100 SF		

ALL DRAWINGS AND WRITTEN MATERIAL APPEARING HEREIN CONSTITUTE ORIGINAL AND UNPUBLISHED WORK OF THE ARCHITECT AND MAY NOT BE DUPLICATED, USED OR DISCLOSED WITHOUT THE WRITTEN CONSENT OF THE ARCHITECT. DO NOT SCALE THIS DRAWING. ALL DIMENSIONS TO BE VERIFIED IN THE FIELD BY THE CONTRACTOR. ALL WORK MUST COMPLY WITH LOCAL STANDARDS AND REGULATIONS. TO BE READ IN CONJUNCTION WITH THE ARCHITECT'S SPECIFICATION AND OTHER CONSULTANT INFORMATION.

DATE	DESCRIPTION	F
07.07.2021	Entitlements Progress	
07.09.2021	Entitlements Progress	
07.27.2021	Entitlements Progress	
10.18.2021	Entitlements Progress	
12.16.2021	Entitlements Progress	
KEY		

— - — - — PROPERTY LINE

— — — RIGHT OF WAY

EXT. AREA **COVERED BY** 4'-0" OVERHANG

RESIDENTIAL **ELEVATOR**

HOTEL ELEVATOR

1'3' 12' 1/16''=1'-0''

8500 Steller Drive Building 1 Culver City, CA 90232

mail@hawkinsbrown.com hawkinsbrown.com

PROJECT

1415 N CAHUENGA BLVD LOS ANGELES CA 90028, USA

DRAWING

2ND FLOOR PLAN

SCALE @ ARCH D	DATE PRINTED
1/16" = 1'-0"	12/16/2021 3:32:13 P
DRAWN BY	CHECKED BY
EG	AA
JOB NUMBER	
210034	
DRAWING NO.	REV.
A.211	P5
	1/16" = 1'-0" DRAWN BY EG JOB NUMBER 210034 DRAWING NO.



UNIT MIX	
Studio	10
1-Bed	3
2-Bed	1
Total Resi.	14
Total Hotel	20

FLOOR AREA SCHEDULE		
Hotel	7,000 SF	
Residential	8,500 SF	
Retail	0 SF	
Total 15,500 SF		

ALL DRAWINGS AND WRITTEN MATERIAL APPEARING HEREIN CONSTITUTE ORIGINAL AND UNPUBLISHED WORK OF THE ARCHITECT AND MAY NOT BE DUPLICATED, USED OR DISCLOSED WITHOUT THE WRITTEN CONSENT OF THE ARCHITECT. DO NOT SCALE THIS DRAWING. ALL DIMENSIONS TO BE VERIFIED IN THE FIELD BY THE CONTRACTOR. ALL WORK MUST COMPLY WITH LOCAL STANDARDS AND REGULATIONS. TO BE READ IN CONJUNCTION WITH THE ARCHITECT'S SPECIFICATION AND OTHER CONSULTANT INFORMATION.

DATE	DESCRIPTION	RE
07.07.2021	Entitlements Progress	P.
07.09.2021	Entitlements Progress	P2
07.27.2021	Entitlements Progress	PS
10.18.2021	Entitlements Progress	P
12.16.2021	Entitlements Progress	Pt
	•	,

— - — PROPERTY LINE

— — — RIGHT OF WAY

EXT. AREA **COVERED BY** 4'-0" OVERHANG

RESIDENTIAL **ELEVATOR**

HOTEL ELEVATOR

1'3' 12' 1/16''=1'-0''

8500 Steller Drive Building 1 Culver City, CA 90232

mail@hawkinsbrown.com hawkinsbrown.com


PROJECT

1415 N CAHUENGA BLVD LOS ANGELES CA 90028, USA

DRAWING

3RD FLOOR PLAN

DATE PRINTED SCALE @ ARCH D 12/16/2021 3:32:15 PM 1/16" = 1'-0" CHECKED BY DRAWN BY JOB NUMBER 210034 DRAWING NO. P5 A.212

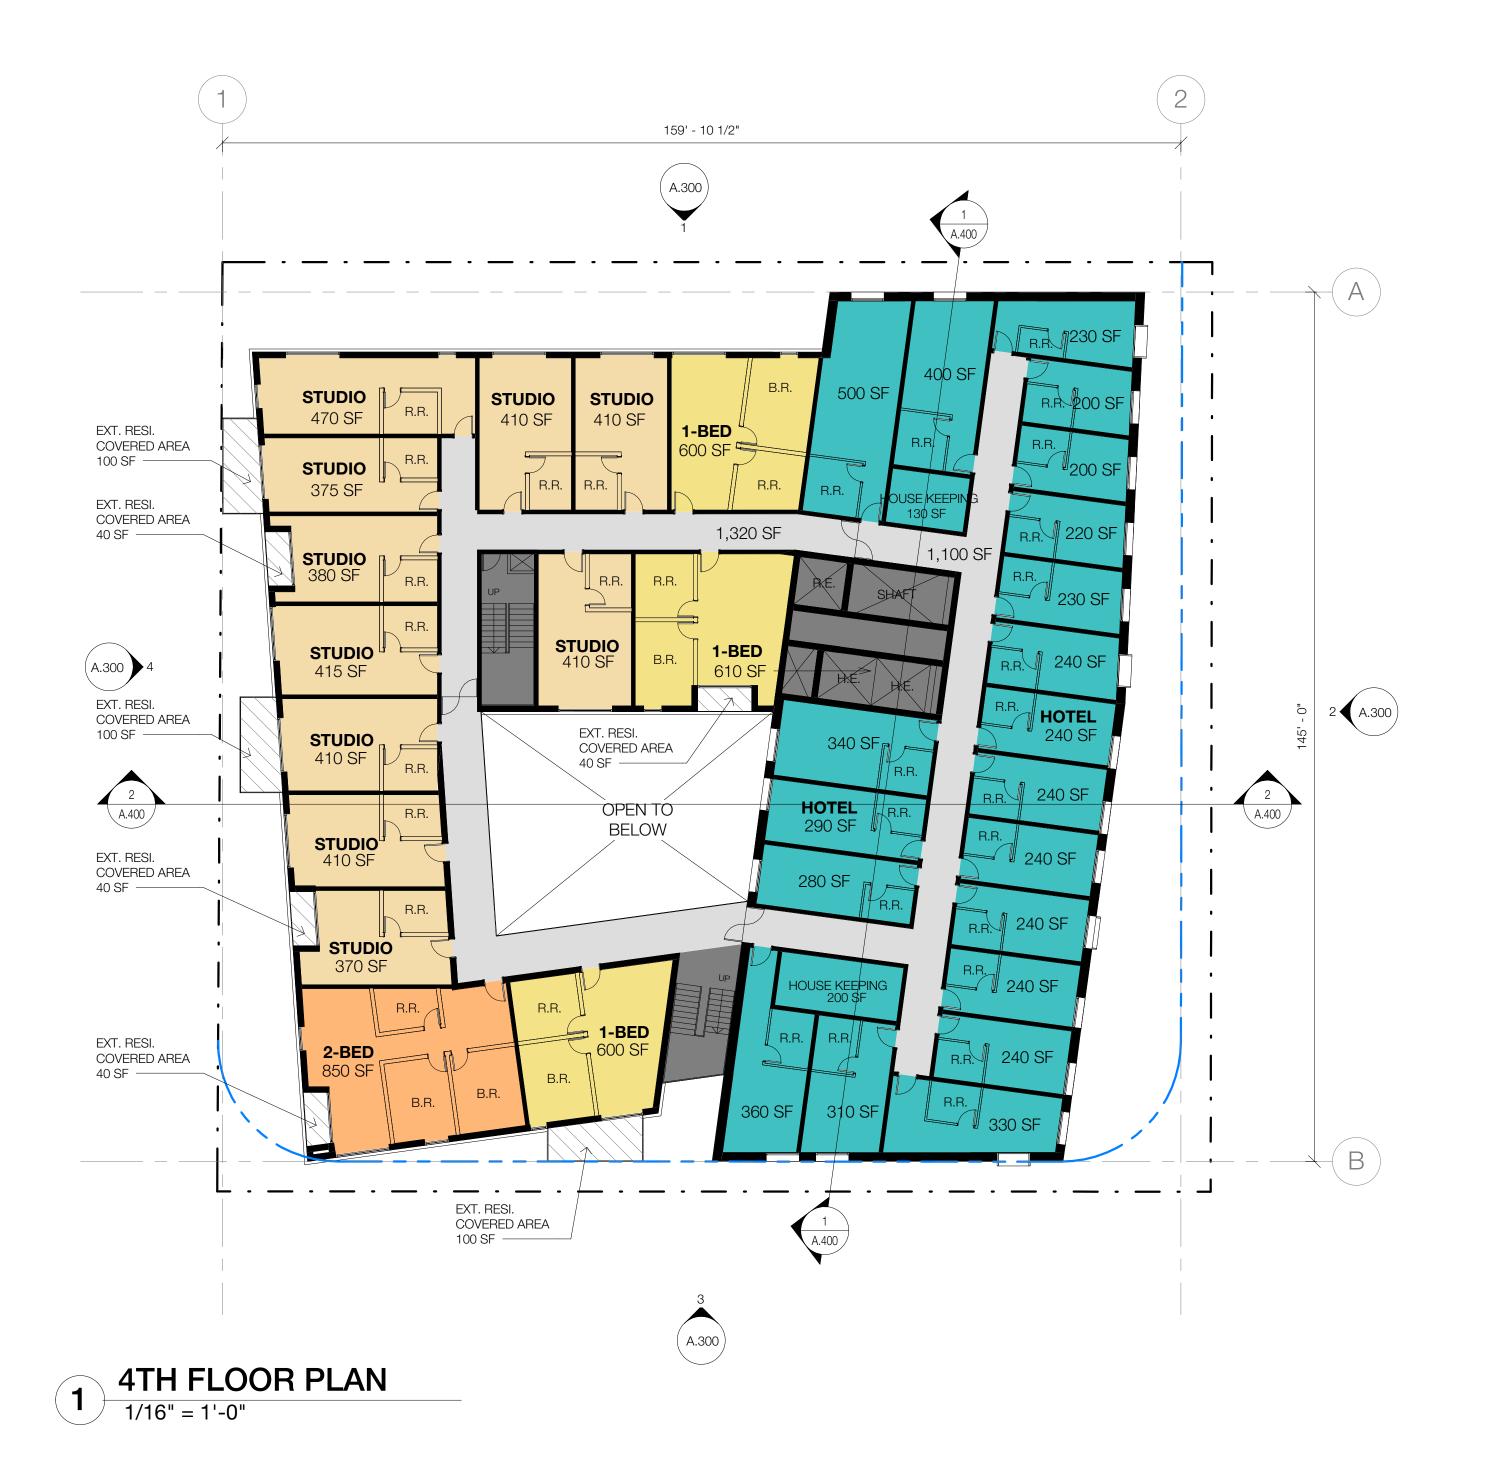

UNIT MIX	
Studio	10
1-Bed	3
2-Bed	1
Total Resi.	14
Total Hotel	20

FLOOR AREA SCHEDULE		
Hotel	7,000 SF	
Residential	8,500 SF	
Retail	0 SF	
Total	15,500 SF	

ALL DRAWINGS AND WRITTEN MATERIAL APPEARING HEREIN CONSTITUTE ORIGINAL AND UNPUBLISHED WORK OF THE ARCHITECT AND MAY NOT BE DUPLICATED, USED OR DISCLOSED WITHOUT THE WRITTEN CONSENT OF THE ARCHITECT. DO NOT SCALE THIS DRAWING. ALL DIMENSIONS TO BE VERIFIED IN THE FIELD BY THE CONTRACTOR. ALL WORK MUST COMPLY WITH LOCAL STANDARDS AND REGULATIONS. TO BE READ IN CONJUNCTION WITH THE ARCHITECT'S SPECIFICATION AND OTHER CONSULTANT INFORMATION.

07.07.2021 Entitlements Progri 07.09.2021 Entitlements Progri 10.18.2021 Entitlements Progri 12.16.2021 Entitlements Progri Entitlements Progri	ess ess	P P P P
07.09.2021 Entitlements Progra 07.27.2021 Entitlements Progra 10.18.2021 Entitlements Progra	ess ess	P P
07.27.2021 Entitlements Progre 10.18.2021 Entitlements Progre	ess ess	P P
10.18.2021 Entitlements Progre	ess	P
12.16.2021 Entitlements Progra	ess	
1		

— - — PROPERTY LINE

— — — RIGHT OF WAY

EXT. AREA **COVERED BY** 4'-0" OVERHANG

RESIDENTIAL **ELEVATOR**

HOTEL ELEVATOR

1'3' 12' 1/16''=1'-0''

8500 Steller Drive Building 1 Culver City, CA 90232

mail@hawkinsbrown.com hawkinsbrown.com

PROJECT

1415 N CAHUENGA BLVD LOS ANGELES CA 90028, USA

DRAWING

4TH FLOOR PLAN

DATE PRINTED SCALE @ ARCH D 12/16/2021 3:32:17 PM 1/16" = 1'-0" CHECKED BY DRAWN BY JOB NUMBER 210034 P5 DRAWING NO. A.213



UNIT MIX	
Studio	10
1-Bed	3
2-Bed	1
Total Resi.	14
Total Hotel	20

FLOOR AREA SCHEDULE		
Hotel	7,000 SF	
Residential	8,600 SF	
Retail	0 SF	
Total	15,600 SF	

ALL DRAWINGS AND WRITTEN MATERIAL APPEARING HEREIN CONSTITUTE ORIGINAL AND UNPUBLISHED WORK OF THE ARCHITECT AND MAY NOT BE DUPLICATED, USED OR DISCLOSED WITHOUT THE WRITTEN CONSENT OF THE ARCHITECT. DO NOT SCALE THIS DRAWING. ALL DIMENSIONS TO BE VERIFIED IN THE FIELD BY THE CONTRACTOR. ALL WORK MUST COMPLY WITH LOCAL STANDARDS AND REGULATIONS. TO BE READ IN CONJUNCTION WITH THE ARCHITECT'S SPECIFICATION AND OTHER CONSULTANT INFORMATION.

07.09.2021 07.27.2021 10.18.2021	Entitlements Progress Entitlements Progress Entitlements Progress Entitlements Progress Entitlements Progress Entitlements Progress	
07.27.2021 10.18.2021	Entitlements Progress Entitlements Progress	
10.18.2021	Entitlements Progress	
10.18.2021 12.16.2021	Entitlements Progress Entitlements Progress	
12.16.2021	Entitlements Progress	
	•	
KEY		

--- PROPERTY LINE

— — — RIGHT OF WAY

EXT. AREA COVERED BY 4'-0" OVERHANG

RESIDENTIAL **ELEVATOR**

HOTEL ELEVATOR

1'3' 12' 1/16''=1'-0''

8500 Steller Drive Building 1 Culver City, CA 90232

mail@hawkinsbrown.com hawkinsbrown.com


PROJECT

1415 N CAHUENGA BLVD LOS ANGELES CA 90028, USA

DRAWING

5TH FLOOR PLAN

:19 PI
REV.
P5

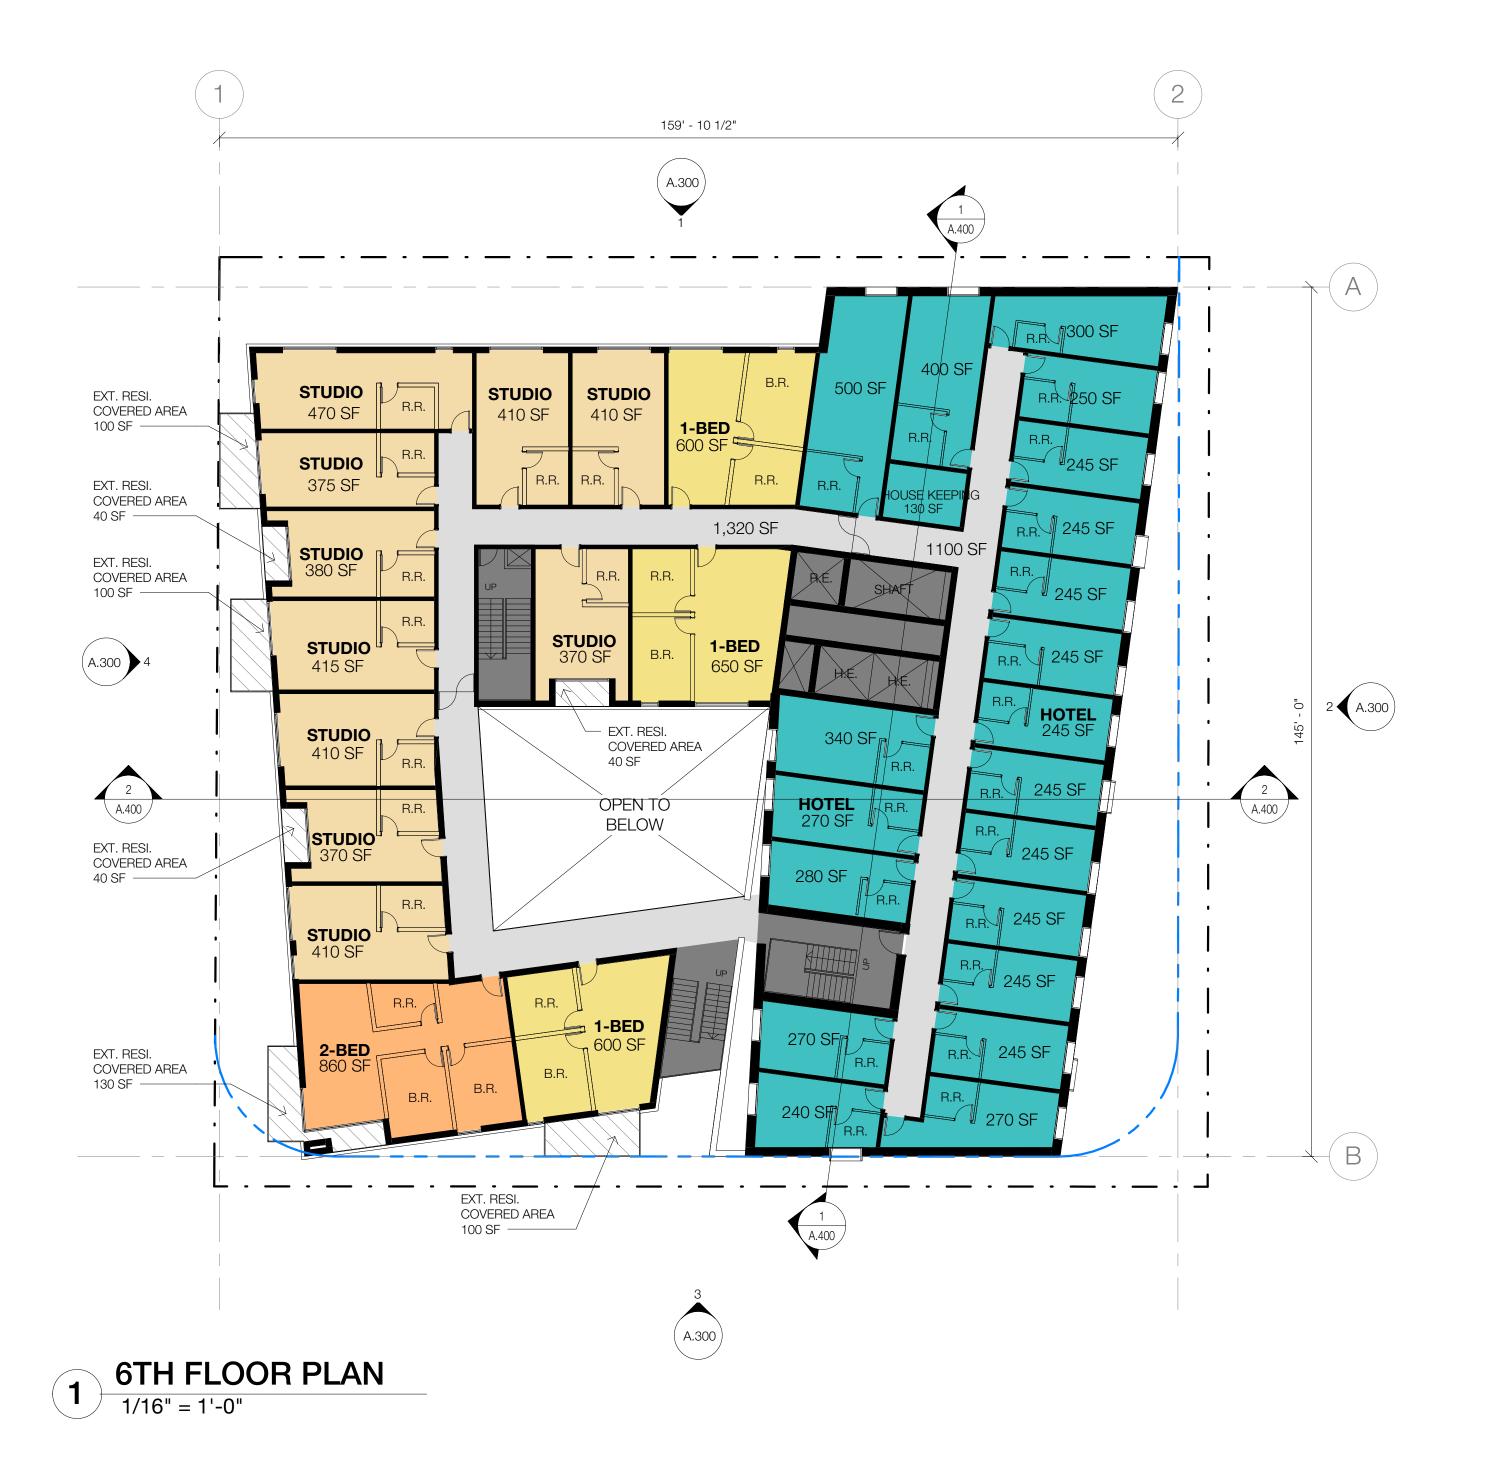

UNIT MIX	
Studio	10
1-Bed	3
2-Bed	1
Total Resi.	14
Total Hotel	20

FLOOR AREA SCHEDULE		
Hotel	6,800 SF	
Residential	8,600 SF	
Retail	0 SF	
Total	15,400 SF	

ALL DRAWINGS AND WRITTEN MATERIAL APPEARING HEREIN CONSTITUTE ORIGINAL AND UNPUBLISHED WORK OF THE ARCHITECT AND MAY NOT BE DUPLICATED, USED OR DISCLOSED WITHOUT THE WRITTEN CONSENT OF THE ARCHITECT. DO NOT SCALE THIS DRAWING. ALL DIMENSIONS TO BE VERIFIED IN THE FIELD BY THE CONTRACTOR. ALL WORK MUST COMPLY WITH LOCAL STANDARDS AND REGULATIONS. TO BE READ IN CONJUNCTION WITH THE ARCHITECT'S SPECIFICATION AND OTHER CONSULTANT INFORMATION.

DATE	DESCRIPTION	F
07.07.2021	Entitlements Progress	
07.09.2021	Entitlements Progress	
07.27.2021	Entitlements Progress	
10.18.2021	Entitlements Progress	
12.16.2021	Entitlements Progress	
KEY		
1 / L		

--- PROPERTY LINE

— — — RIGHT OF WAY

EXT. AREA COVERED BY 4'-0" OVERHANG

RESIDENTIAL **ELEVATOR**

HOTEL ELEVATOR

1'3' 12' 1/16''=1'-0''

8500 Steller Drive Building 1 Culver City, CA 90232

mail@hawkinsbrown.com hawkinsbrown.com

PROJECT

1415 N CAHUENGA BLVD LOS ANGELES CA 90028, USA

DRAWING

A.215

6TH FLOOR PLAN

DATE PRINTED SCALE @ ARCH D 12/16/2021 3:32:21 PM 1/16" = 1'-0" CHECKED BY DRAWN BY JOB NUMBER 210034 P5 DRAWING NO.



UNIT MIX	
Studio	3
1-Bed	4
2-Bed	0
Total Resi.	7
Total Hotel	20

FLOOR AREA SCHEDULE			
Hotel	6,800 SF		
Residential	4,400 SF		
Retail	0 SF		
Total	11,200 SF		

ALL DRAWINGS AND WRITTEN MATERIAL APPEARING HEREIN CONSTITUTE ORIGINAL AND UNPUBLISHED WORK OF THE ARCHITECT AND MAY NOT BE DUPLICATED, USED OR DISCLOSED WITHOUT THE WRITTEN CONSENT OF THE ARCHITECT. DO NOT SCALE THIS DRAWING. ALL DIMENSIONS TO BE VERIFIED IN THE FIELD BY THE CONTRACTOR. ALL WORK MUST COMPLY WITH LOCAL STANDARDS AND REGULATIONS. TO BE READ IN CONJUNCTION WITH THE ARCHITECT'S SPECIFICATION AND OTHER CONSULTANT INFORMATION.

DATE	DESCRIPTION	R
07.07.2021	Entitlements Progress	F
07.09.2021	Entitlements Progress	F
07.27.2021	Entitlements Progress	F
10.18.2021	Entitlements Progress	F
12.16.2021	Entitlements Progress	F
1211012021	Z.initernome i regioce	

--- PROPERTY LINE

— — — RIGHT OF WAY

EXT. AREA **COVERED BY** 4'-0" OVERHANG

RESIDENTIAL **ELEVATOR**

HOTEL ELEVATOR

1/16''=1'-0''

Brown

8500 Steller Drive Building 1 Culver City, CA 90232

mail@hawkinsbrown.com hawkinsbrown.com


PROJECT

1415 N CAHUENGA BLVD LOS ANGELES CA 90028, USA

DRAWING

7TH FLOOR PLAN

DATE PRINTED SCALE @ ARCH D 1/16" = 1'-0" 12/16/2021 3:32:23 PM CHECKED BY DRAWN BY JOB NUMBER 210034 DRAWING NO. A.216

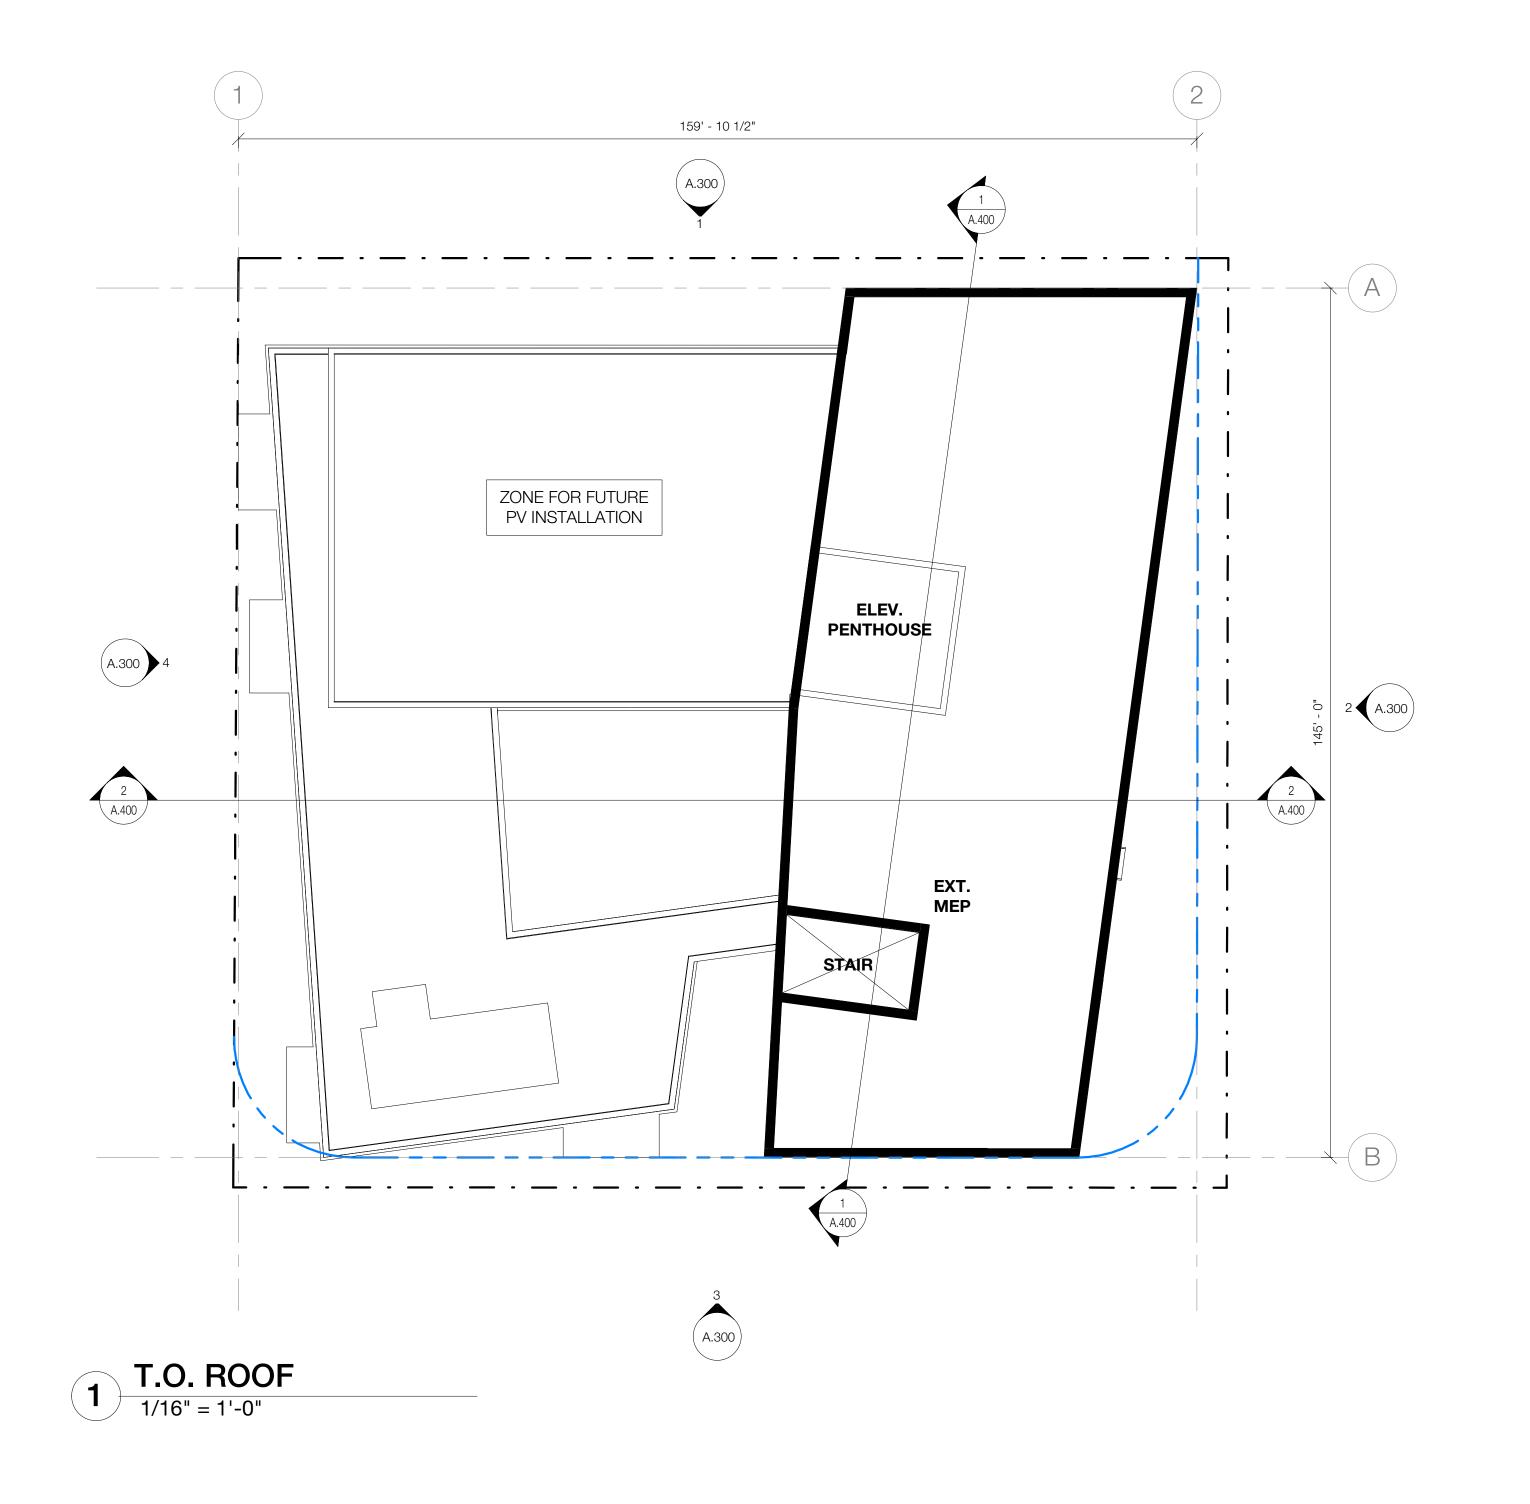

ALL DRAWINGS AND WRITTEN MATERIAL APPEARING HEREIN CONSTITUTE ORIGINAL AND UNPUBLISHED WORK OF THE ARCHITECT AND MAY NOT BE DUPLICATED, USED OR DISCLOSED WITHOUT THE WRITTEN CONSENT OF THE ARCHITECT. DO NOT SCALE THIS DRAWING. ALL DIMENSIONS TO BE VERIFIED IN THE FIELD BY THE CONTRACTOR. ALL WORK MUST COMPLY WITH LOCAL STANDARDS AND REGULATIONS. TO BE READ IN CONJUNCTION WITH THE ARCHITECT'S SPECIFICATION AND OTHER CONSULTANT INFORMATION

DATE	DESCRIPTION	RI
07.07.2021		P
07.09.2021		P
10.18.2021	Entitlements Progress	P
12.16.2021	Entitlements Progress	P
KEY		

— — — RIGHT OF WAY

EXT. AREA COVERED BY 4'-0" OVERHANG

RESIDENTIAL

ELEVATOR HOTEL ELEVATOR



1'3' 12' 1/16"=1'-0"

Hawkins\ Brown

8500 Steller Drive Building 1 Culver City, CA 90232

mail@hawkinsbrown.com hawkinsbrown.com

PROJECT


1415 N CAHUENGA BLVD LOS ANGELES CA 90028, USA


DRAWING

ROOF PLAN

A.217

DATE PRINTED SCALE @ ARCH D 1/16" = 1'-0" 12/16/2021 3:32:23 PM CHECKED BY DRAWN BY JOB NUMBER 210034 DRAWING NO.

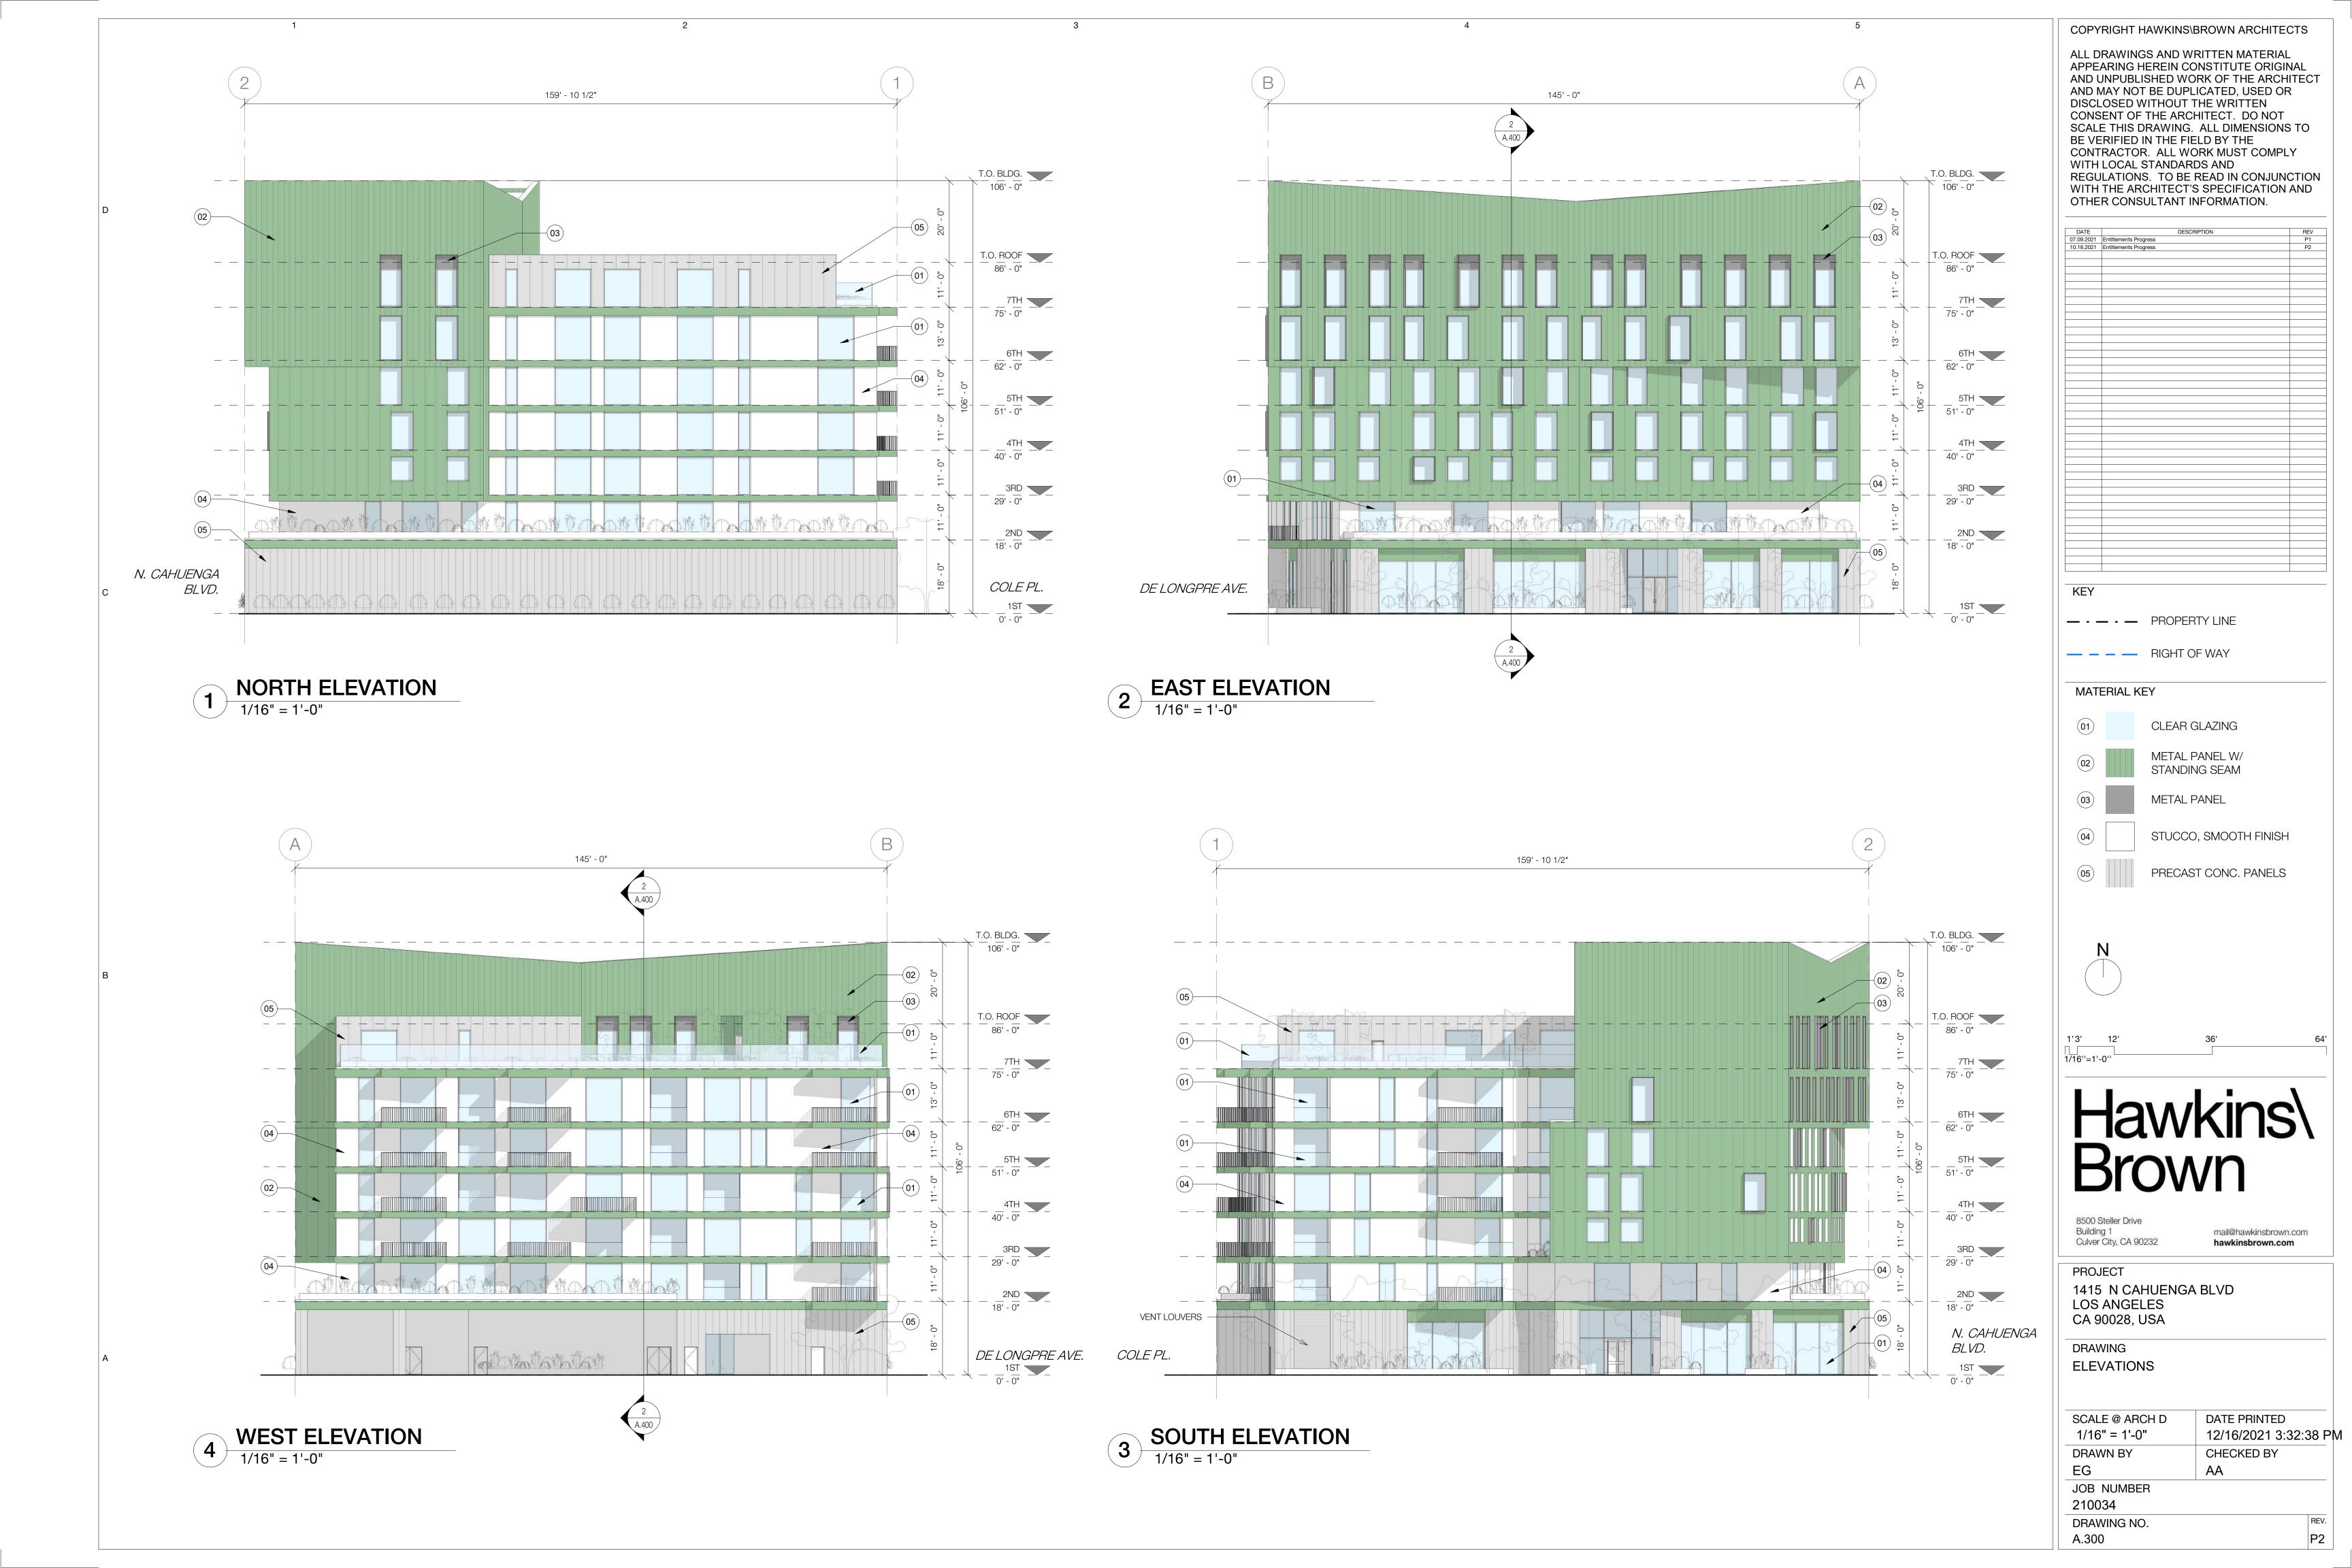

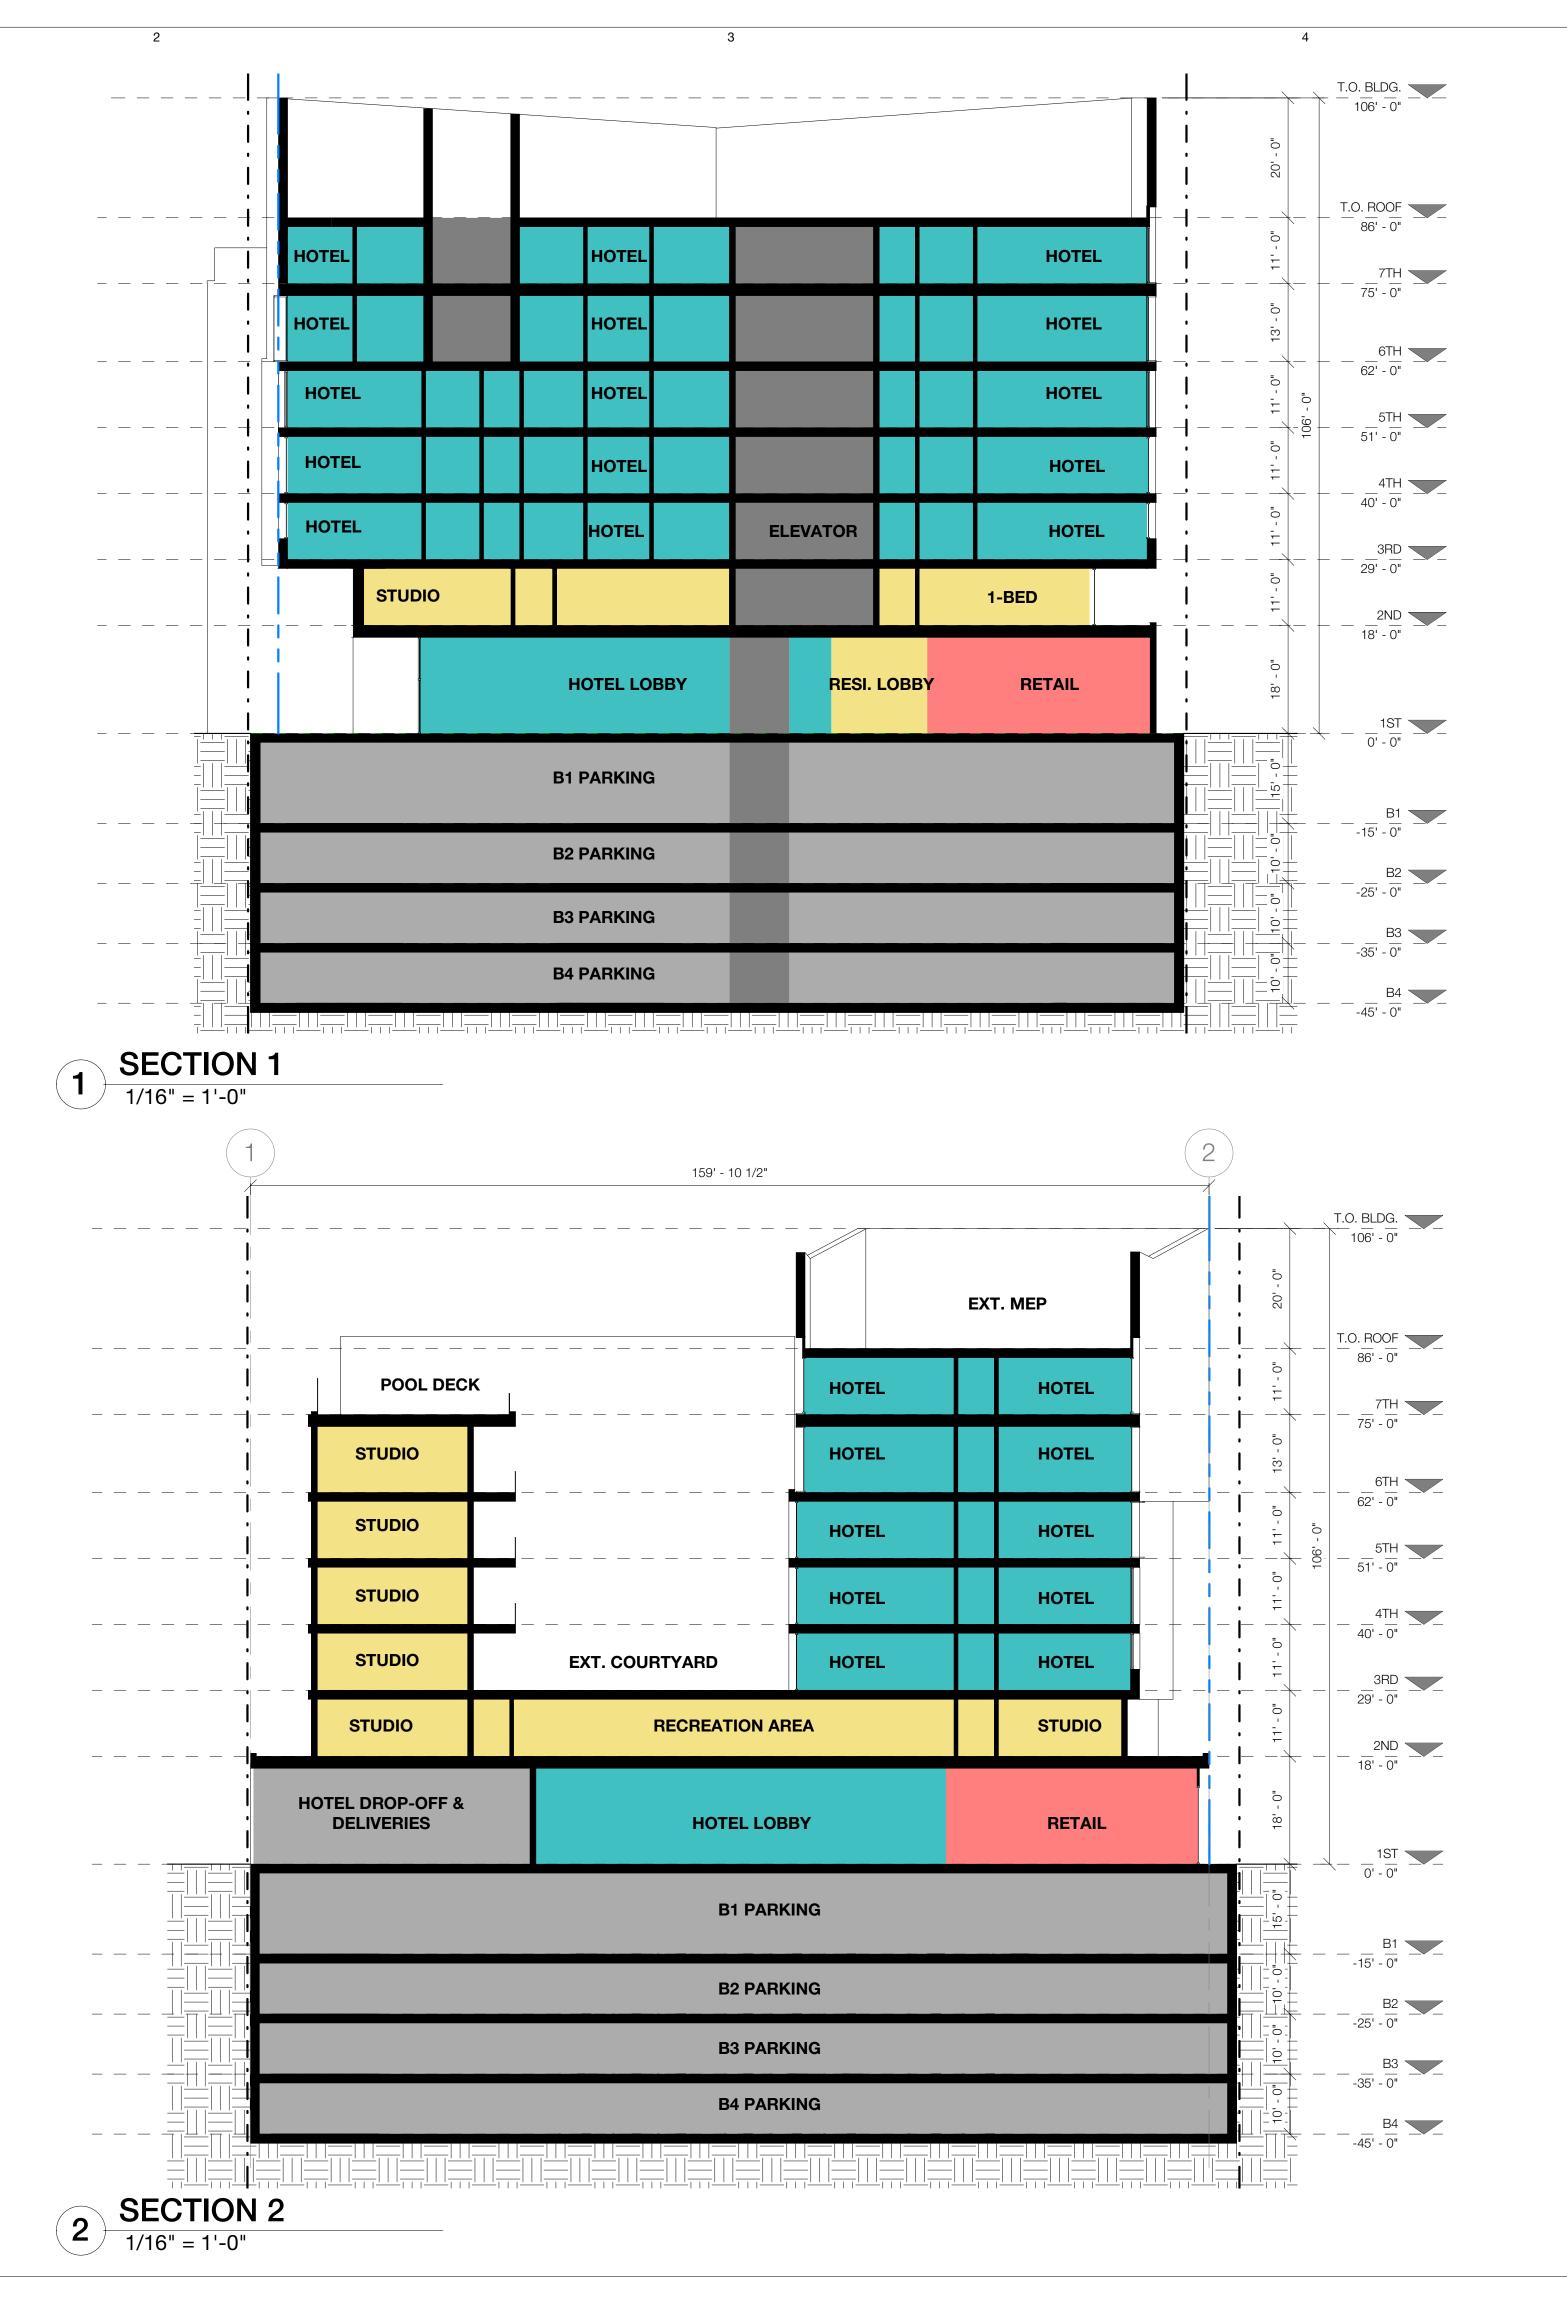

ALL DRAWINGS AND WRITTEN MATERIAL APPEARING HEREIN CONSTITUTE ORIGINAL AND UNPUBLISHED WORK OF THE ARCHITECT AND MAY NOT BE DUPLICATED, USED OR DISCLOSED WITHOUT THE WRITTEN CONSENT OF THE ARCHITECT. DO NOT SCALE THIS DRAWING. ALL DIMENSIONS TO BE VERIFIED IN THE FIELD BY THE CONTRACTOR. ALL WORK MUST COMPLY WITH LOCAL STANDARDS AND REGULATIONS. TO BE READ IN CONJUNCTION WITH THE ARCHITECT'S SPECIFICATION AND OTHER CONSULTANT INFORMATION.

DATE	DESCRIPTION	F
07.09.2021	Entitlements Progress	
10.18.2021	Entitlements Progress	
12.16.2021	Entitlements Progress Entitlements Progress	

— - — PROPERTY LINE

— — — RIGHT OF WAY



1'3' 12' 1/16''=1'-0''

8500 Steller Drive Building 1 Culver City, CA 90232

mail@hawkinsbrown.com hawkinsbrown.com

PROJECT


1415 N CAHUENGA BLVD LOS ANGELES CA 90028, USA

DRAWING

SECTIONS

DATE PRINTED SCALE @ ARCH D 12/16/2021 3:32:40 PM 1/16" = 1'-0" CHECKED BY DRAWN BY JOB NUMBER 210034 P3

DRAWING NO. A.400

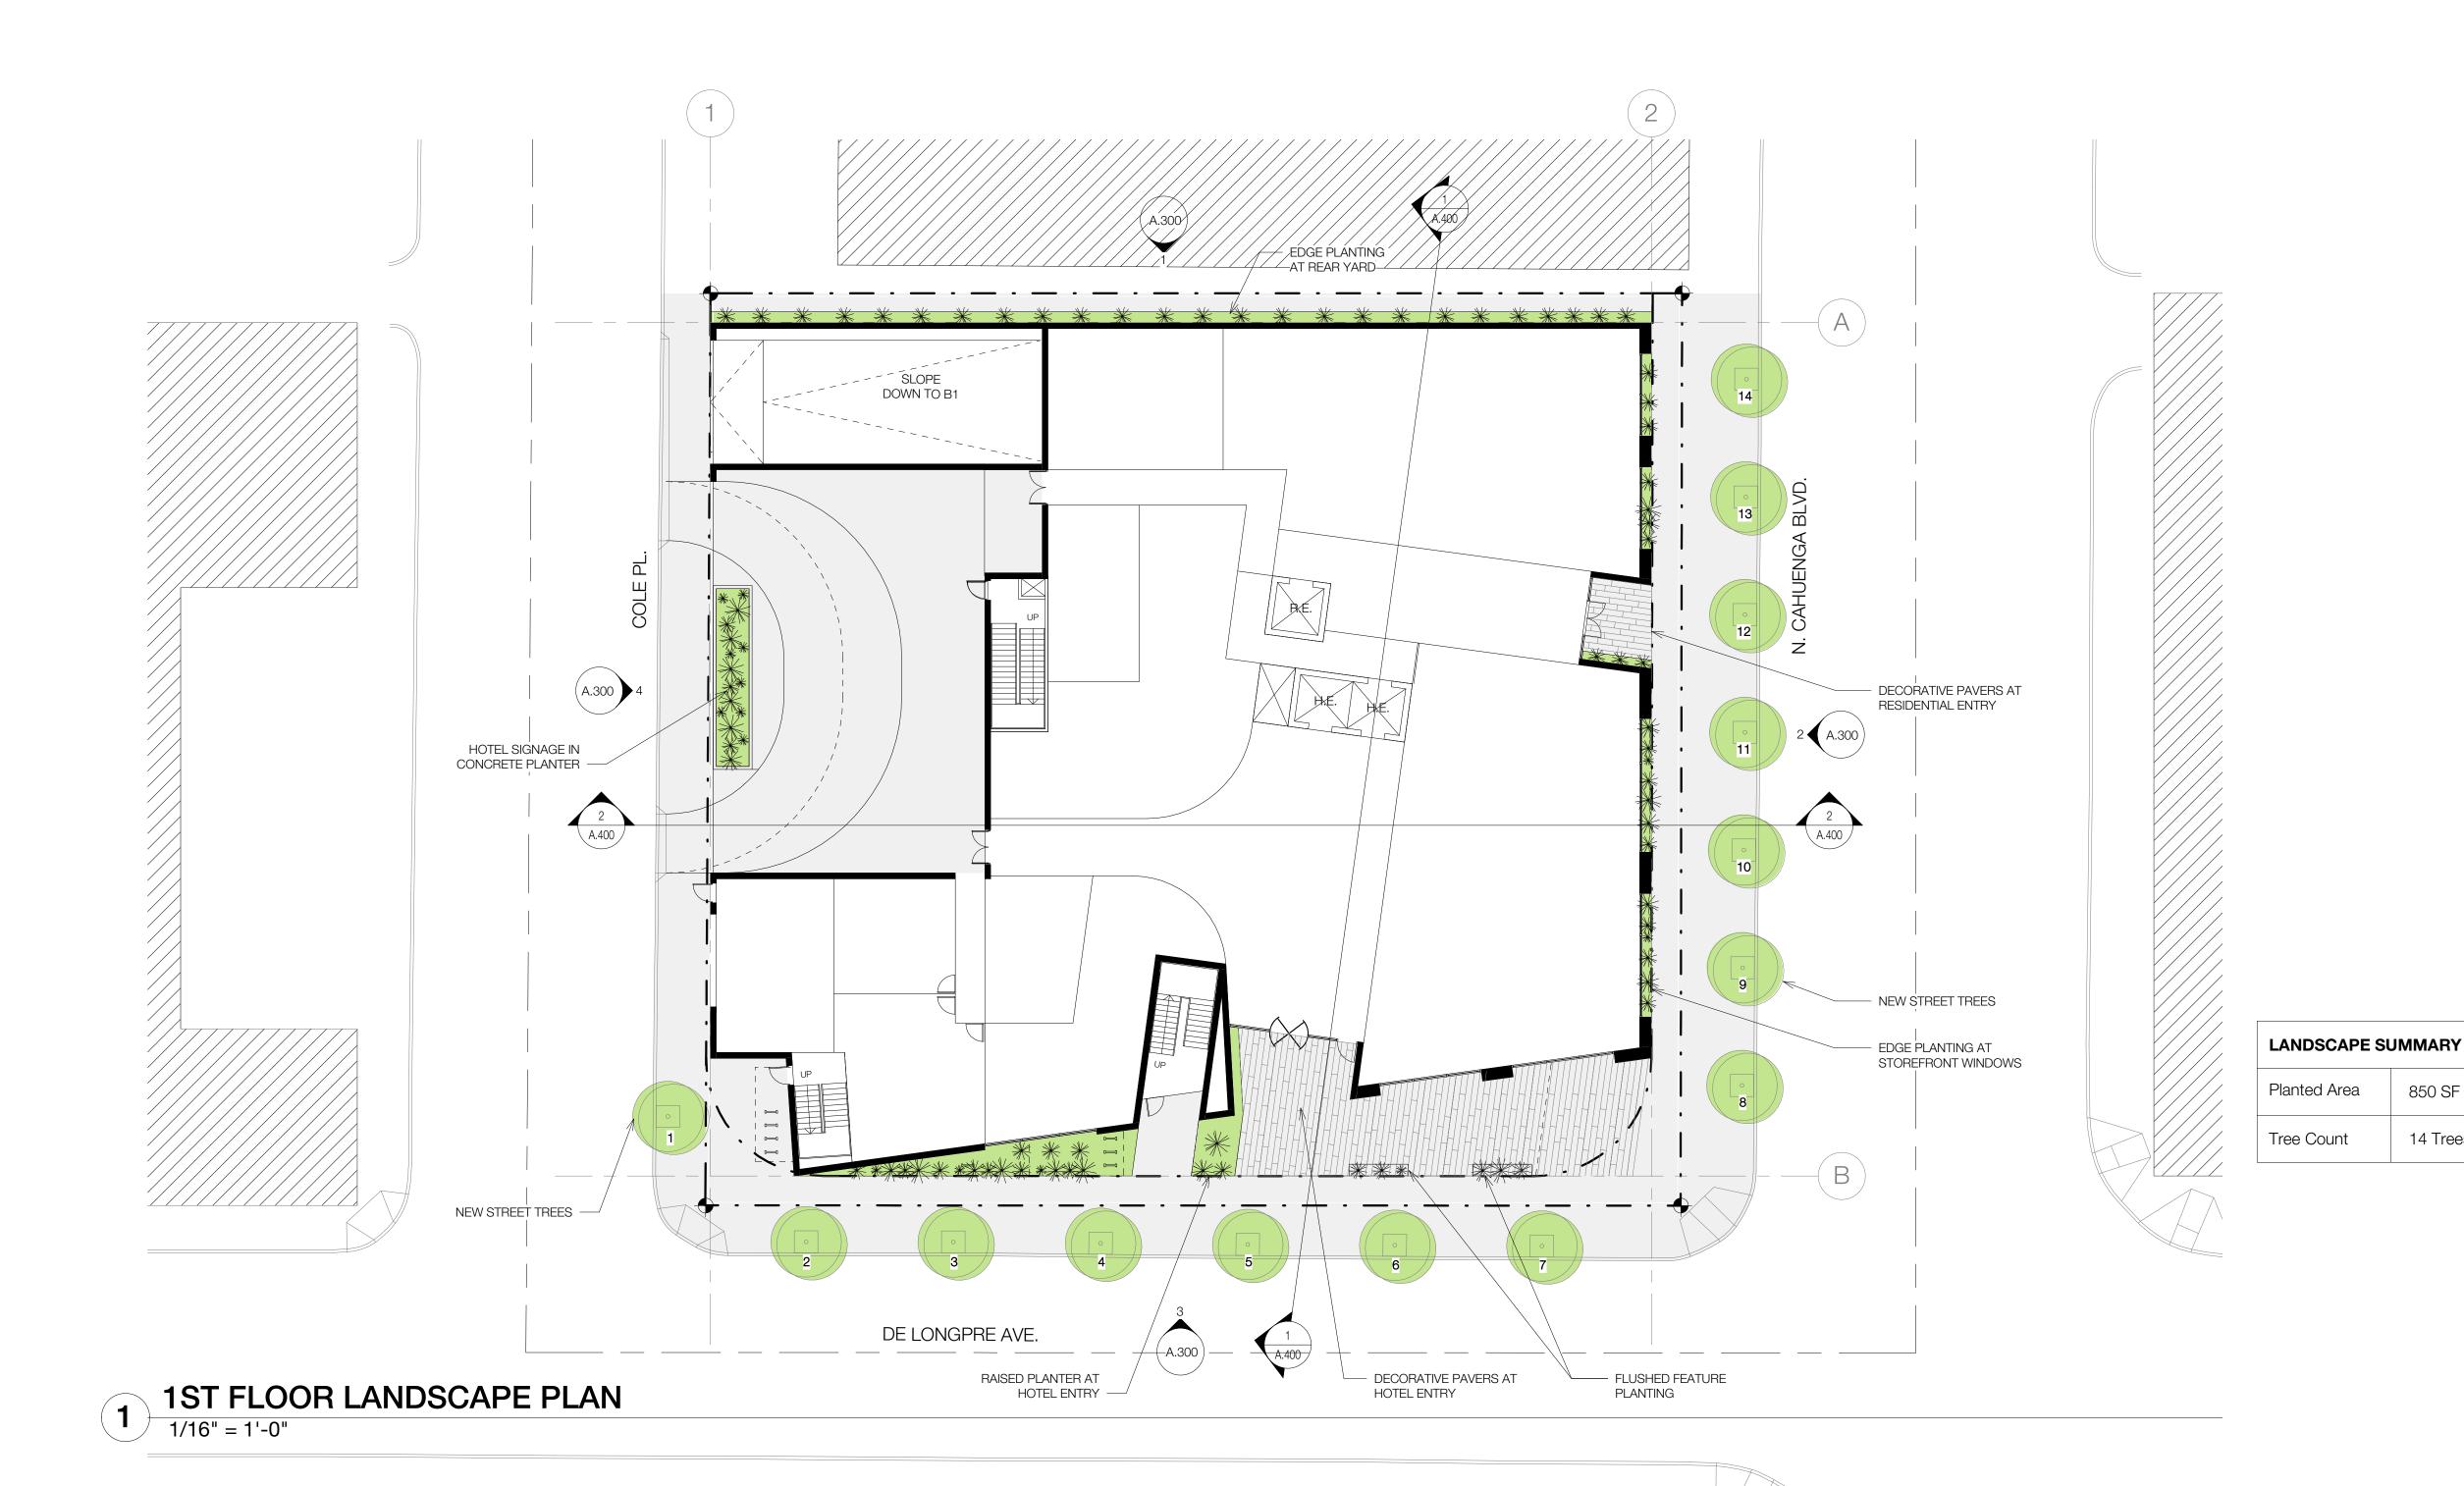

ALL DRAWINGS AND WRITTEN MATERIAL APPEARING HEREIN CONSTITUTE ORIGINAL AND UNPUBLISHED WORK OF THE ARCHITECT AND MAY NOT BE DUPLICATED, USED OR DISCLOSED WITHOUT THE WRITTEN CONSENT OF THE ARCHITECT. DO NOT SCALE THIS DRAWING. ALL DIMENSIONS TO BE VERIFIED IN THE FIELD BY THE CONTRACTOR. ALL WORK MUST COMPLY WITH LOCAL STANDARDS AND REGULATIONS. TO BE READ IN CONJUNCTION WITH THE ARCHITECT'S SPECIFICATION AND OTHER CONSULTANT INFORMATION.

DATE	DESCRIPTION	R
07.09.2021	Entitlements Progress	F
10.18.2021	Entitlements Progress	F
-		



1/16''=1'-0''

Hawkins\ Brown

8500 Steller Drive Building 1 Culver City, CA 90232

850 SF

14 Trees

mail@hawkinsbrown.com hawkinsbrown.com


PROJECT

1415 N CAHUENGA BLVD LOS ANGELES CA 90028, USA

DRAWING

1ST FLOOR LANDSCAPE PLAN

SCALE @ ARCH D	DATE PRINTED
1/16" = 1'-0"	12/16/2021 3:32:44 P
DRAWN BY	CHECKED BY
MD	AA
JOB NUMBER	
210034	
DRAWING NO.	REV.
L.210	P2

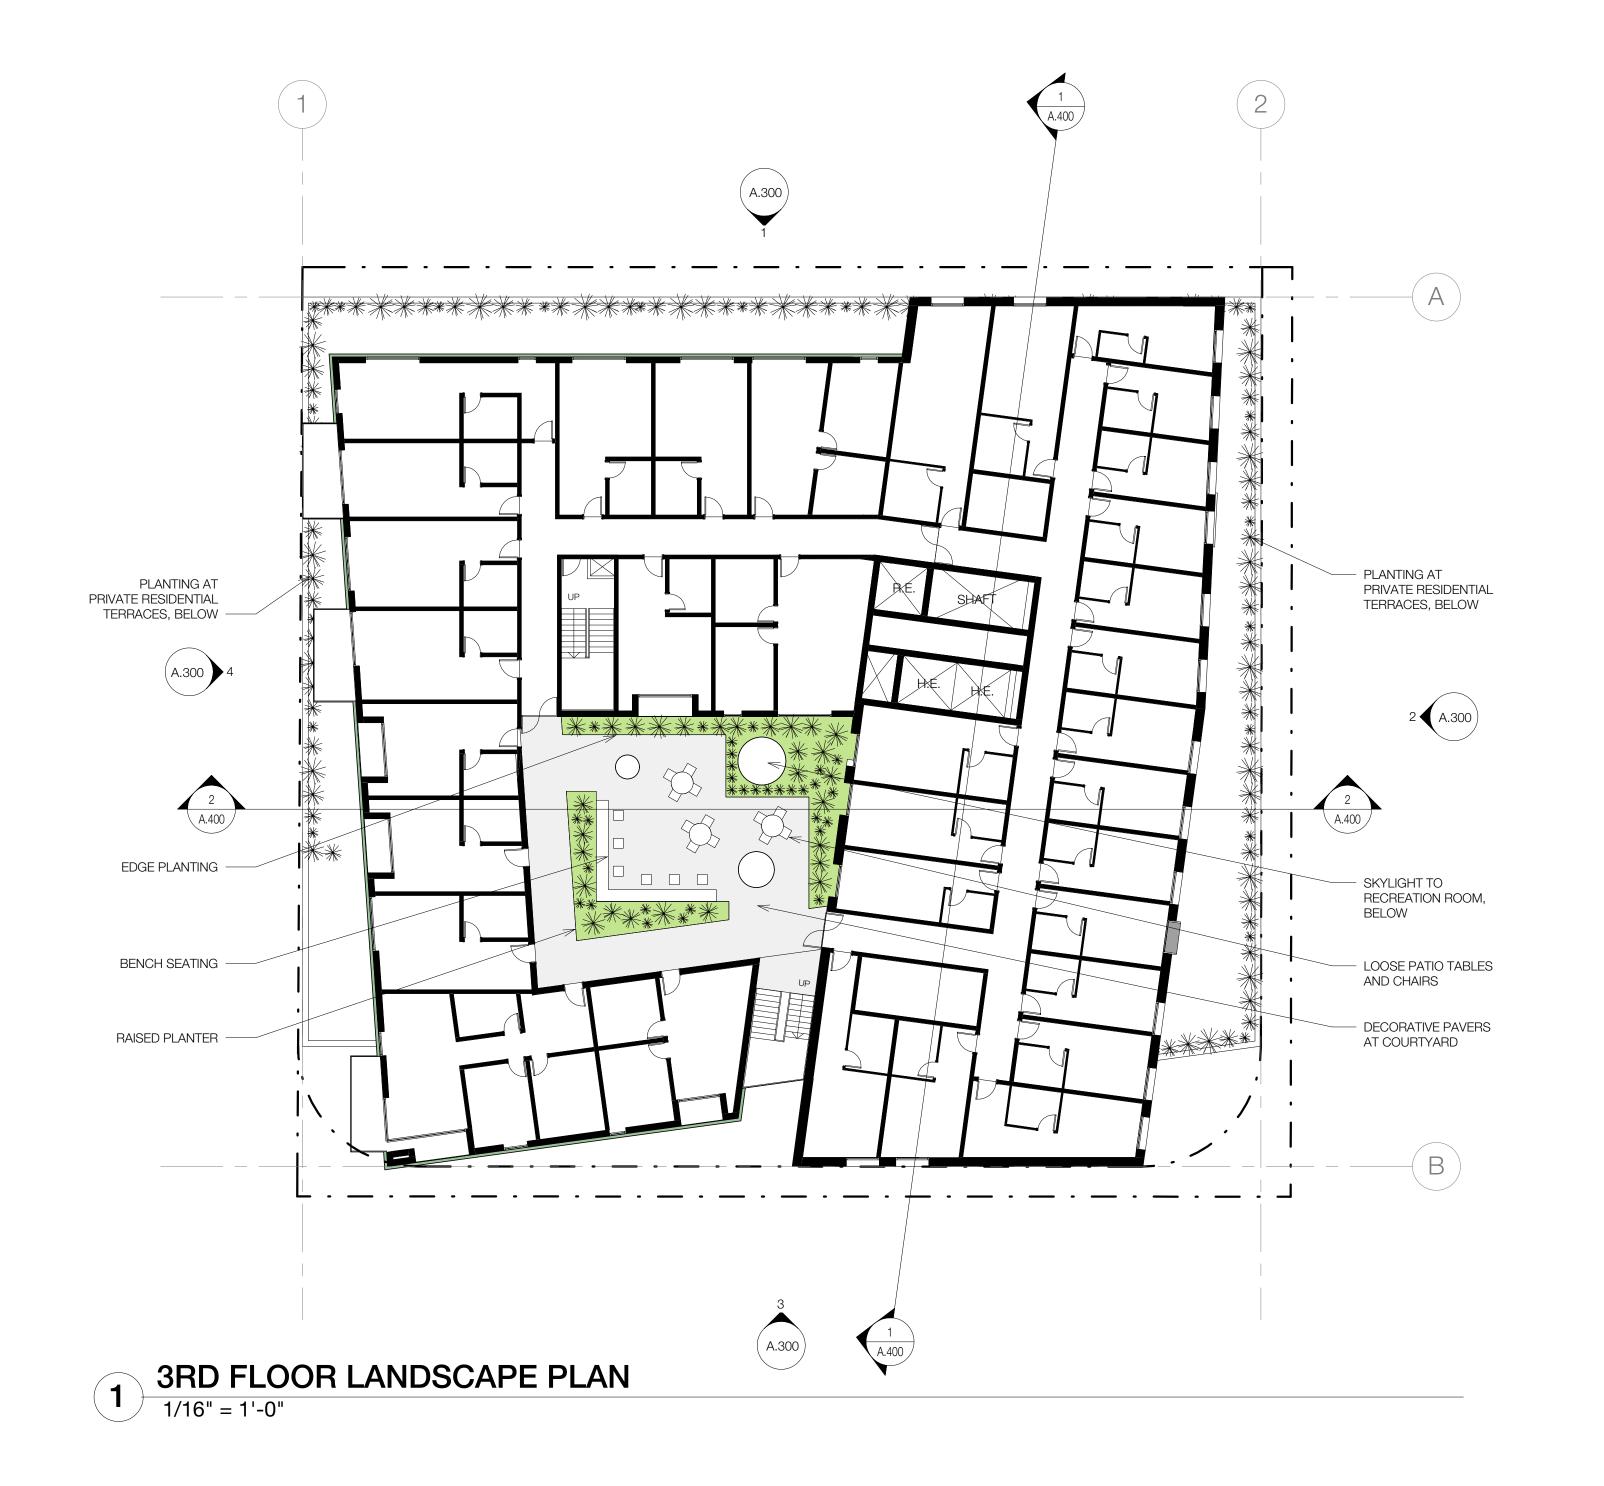

LANDSCAPE SUMMARY

Planted Area 600 SF

Tree Count 0 Trees

COPYRIGHT HAWKINS\BROWN ARCHITECTS

ALL DRAWINGS AND WRITTEN MATERIAL APPEARING HEREIN CONSTITUTE ORIGINAL AND UNPUBLISHED WORK OF THE ARCHITECT AND MAY NOT BE DUPLICATED, USED OR DISCLOSED WITHOUT THE WRITTEN CONSENT OF THE ARCHITECT. DO NOT SCALE THIS DRAWING. ALL DIMENSIONS TO BE VERIFIED IN THE FIELD BY THE CONTRACTOR. ALL WORK MUST COMPLY WITH LOCAL STANDARDS AND REGULATIONS. TO BE READ IN CONJUNCTION WITH THE ARCHITECT'S SPECIFICATION AND OTHER CONSULTANT INFORMATION.

DATE	DESCRIPTION	RI
07.09.2021	Entitlements Progress	P
10.18.2021	Entitlements Progress	P



1'3' 12' 36' 1/16''=1'-0''

Hawkins\ Brown

8500 Steller Drive Building 1 Culver City, CA 90232


mail@hawkinsbrown.com hawkinsbrown.com

PROJECT

1415 N CAHUENGA BLVD LOS ANGELES CA 90028, USA

DRAWING

3RD FLOOR LANDSCAPE PLAN

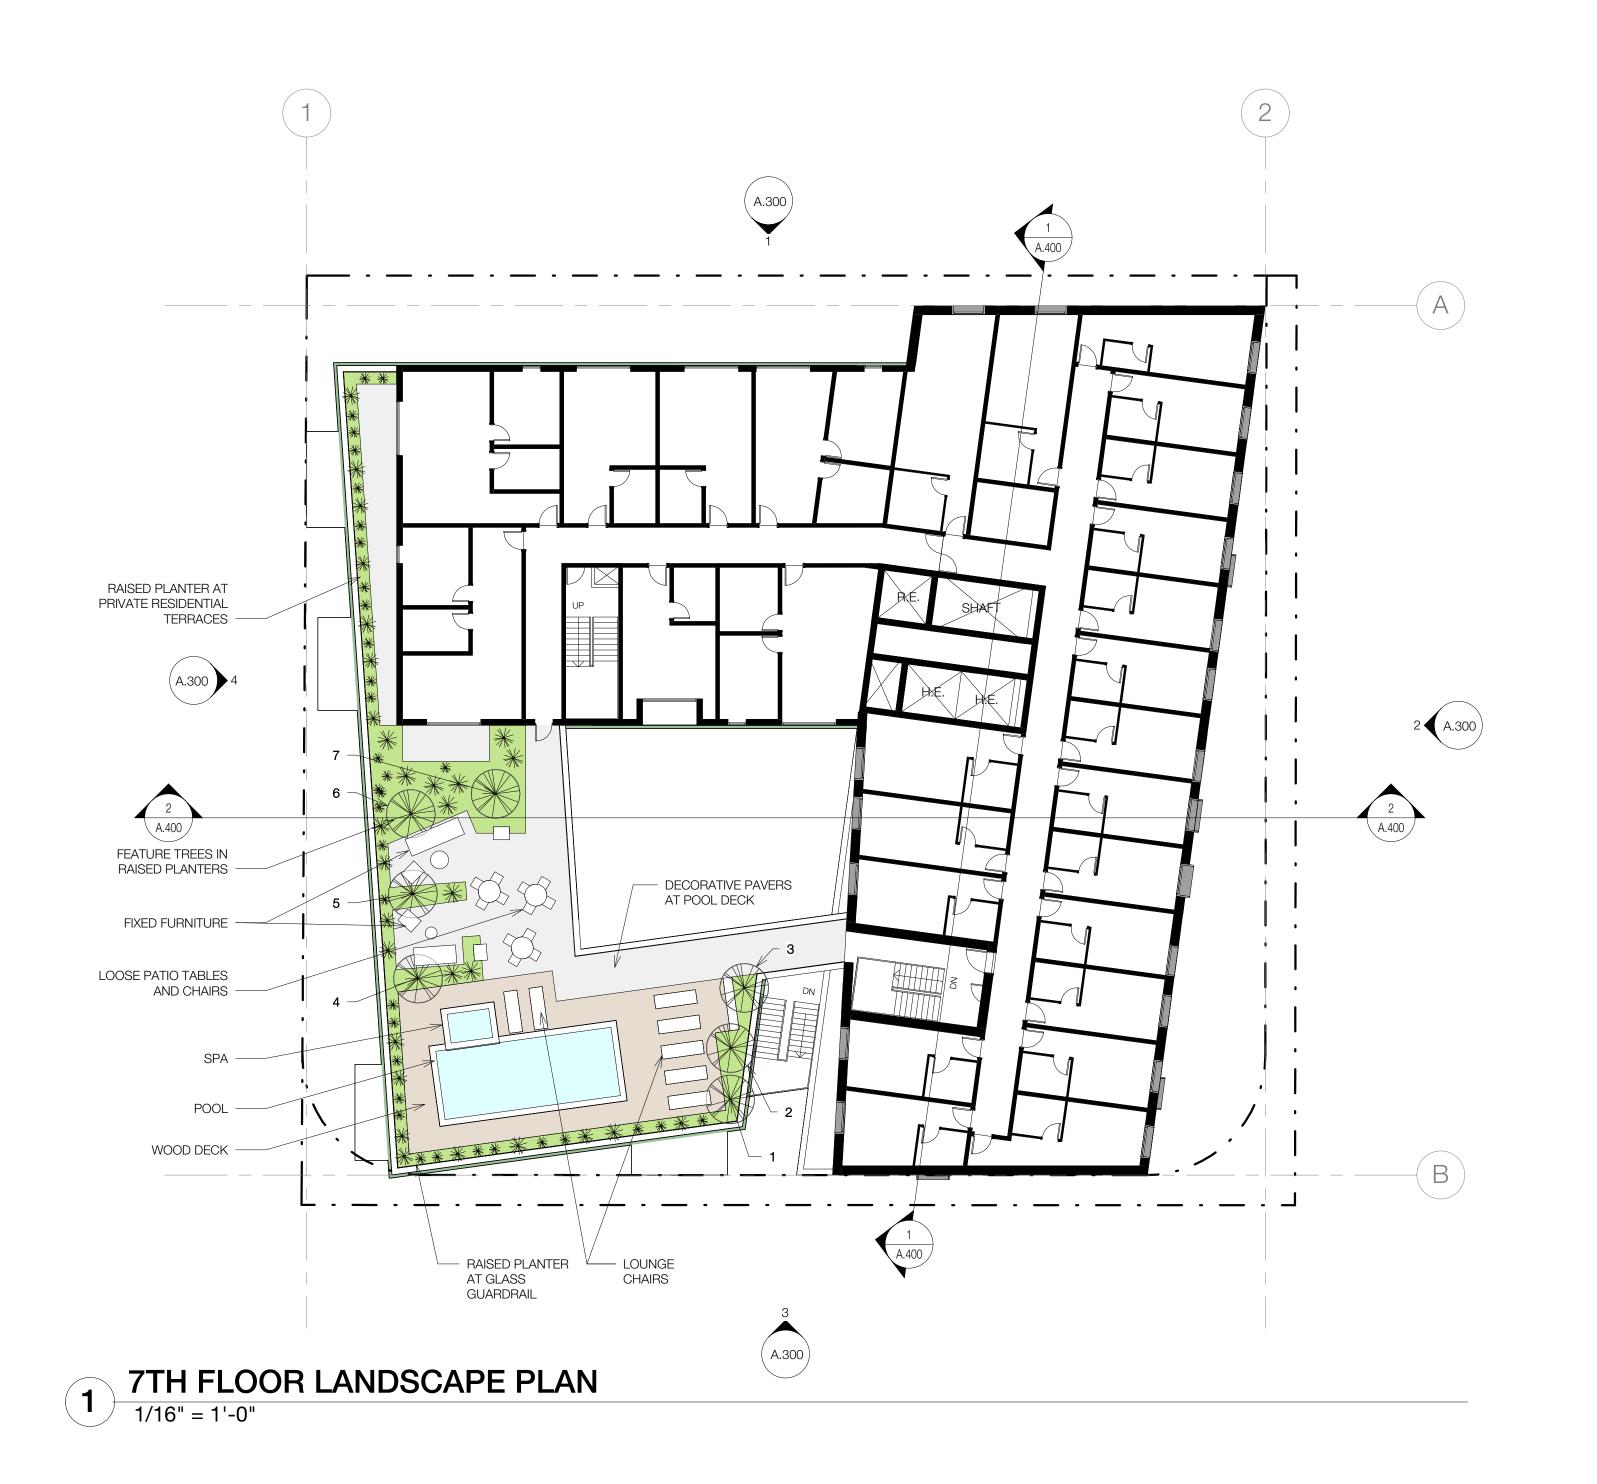

CONSENT OF THE ARCHITECT. DO NOT SCALE THIS DRAWING. ALL DIMENSIONS TO BE VERIFIED IN THE FIELD BY THE CONTRACTOR. ALL WORK MUST COMPLY WITH LOCAL STANDARDS AND REGULATIONS. TO BE READ IN CONJUNCTION WITH THE ARCHITECT'S SPECIFICATION AND OTHER CONSULTANT INFORMATION.

COPYRIGHT HAWKINS\BROWN ARCHITECTS

ALL DRAWINGS AND WRITTEN MATERIAL
APPEARING HEREIN CONSTITUTE ORIGINAL
AND UNPUBLISHED WORK OF THE ARCHITECT
AND MAY NOT BE DUPLICATED, USED OR
DISCLOSED WITHOUT THE WRITTEN

DATE 07.09.2021 Entitlements Progress P1
10.18.2021 Entitlements Progress P2

KEY



1'3' 12' 36' 1/16''=1'-0''

Hawkins\ Brown

8500 Steller Drive Building 1 Culver City, CA 90232

LANDSCAPE SUMMARY

Planted Area

Tree Count

900 SF

7 Trees

mail@hawkinsbrown.com hawkinsbrown.com


PROJECT

1415 N CAHUENGA BLVD LOS ANGELES CA 90028, USA

DRAWING

7TH FLOOR LANDSCAPE PLAN

PAVERS AND WOOD DECKING

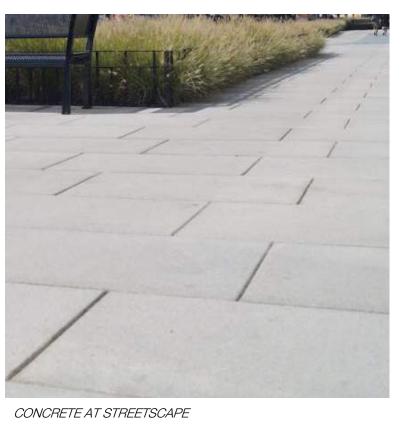









WOOD DECK SURROUNDING POOL

PLANTERS, SEATING & ACCENTS

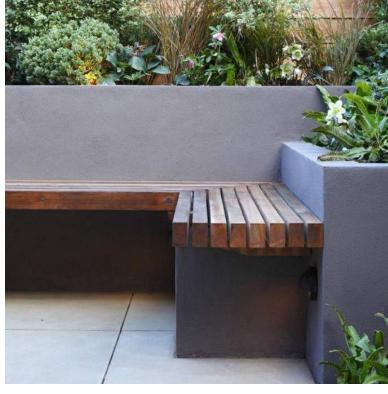



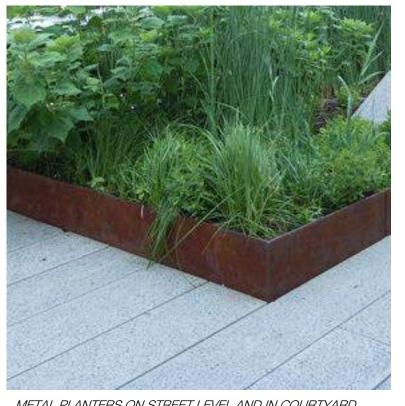





CONCRETE PLANTERS WITH BUILT IN SEATING AT COURTYARD AND ROOF DECK

METAL PLANTERS ON STREET LEVEL AND IN COURTYARD

DECORATIVE LIGHTING AT ROOF DECK

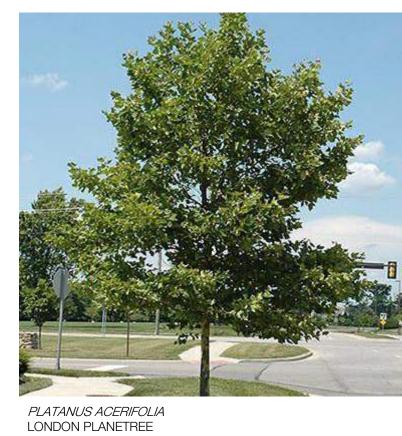

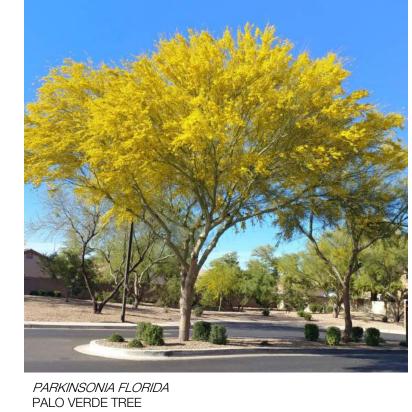





OLEA EUROPAEA SWAN HILL SWAN HILL OLIVE TREE

SHRUBS AND GROUNDCOVER





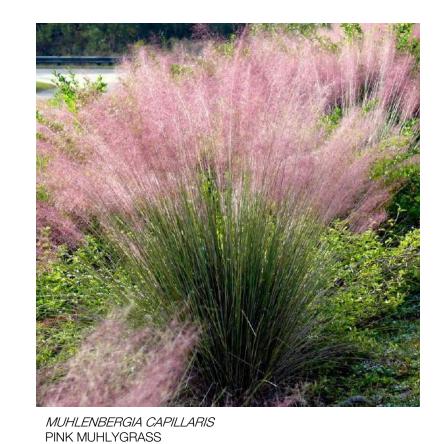

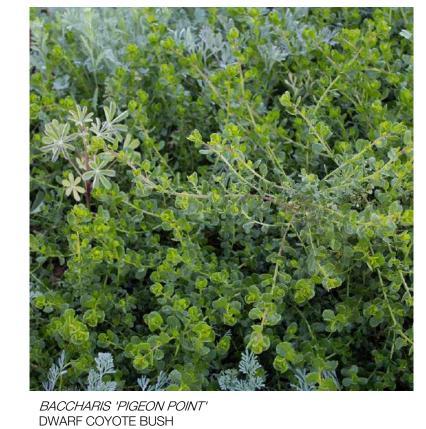







AGAVE PARRYI PARRY'S AGAVE

COPYRIGHT HAWKINS\BROWN ARCHITECTS

ALL DRAWINGS AND WRITTEN MATERIAL APPEARING HEREIN CONSTITUTE ORIGINAL AND UNPUBLISHED WORK OF THE ARCHITECT AND MAY NOT BE DUPLICATED, USED OR DISCLOSED WITHOUT THE WRITTEN CONSENT OF THE ARCHITECT. DO NOT SCALE THIS DRAWING. ALL DIMENSIONS TO BE VERIFIED IN THE FIELD BY THE CONTRACTOR. ALL WORK MUST COMPLY WITH LOCAL STANDARDS AND REGULATIONS. TO BE READ IN CONJUNCTION WITH THE ARCHITECT'S SPECIFICATION AND OTHER CONSULTANT INFORMATION.

DATE 07.09.2021	DESCRIPTION Entitlements Progress	
	Entitlements Progress	
10.18.2021	Entitlements Progress	



Hawkins\ Brown

8500 Steller Drive Building 1 Culver City, CA 90232

mail@hawkinsbrown.com hawkinsbrown.com

PROJECT

1415 N CAHUENGA BLVD LOS ANGELES CA 90028, USA

DRAWING

LANDSCAPE MATERIALS

SCALE @ ARCH D	DATE PRINTED
	12/16/2021 3:32:50
DRAWN BY	CHECKED BY
MD	AA
JOB NUMBER	
210034	
DRAWING NO.	REV
L.220	P2

DEPARTMENT OF
CITY PLANNING

COMMISSION OFFICE (213) 978-1300

CITY PLANNING COMMISSION

SAMANTHA MILLMAN PRESIDENT

CAROLINE CHOE

HELEN CAMPBELL
JENNA HORNSTOCK
HELEN LEUNG
YVETTE LOPEZ-LEDESMA
KAREN MACK
DANA M. PERLMAN
RENEE DAKE WILSON

CITY OF LOS ANGELES



EXECUTIVE OFFICES

200 N. SPRING STREET, ROOM 525 LOS ANGELES, CA 90012-4801 (213) 978-1271

VINCENT P. BERTONI, AICP

SHANA M.M. BONSTIN DEPUTY DIRECTOR

ARTHI L. VARMA, AICP

LISA M. WEBBER, AICP DEPUTY DIRECTOR

Filing Notification and Distribution

Distribution Date: January 14, 2022 Tract Map No. VTT-83669-CN-HCA Tract Map Date: December 23, 2021 Property Address: 1415 N Cahuenga Blvd, 90028 Case Filing Date: December 23, 2021 Community Plan: Hollywood Hillside 🗌 Yes 🛛 No COUNCIL DISTRICT NO. 13 **Neighborhood Council District:** □ Bureau of Sanitation □ Central Hollywood Bureau of Engineering St. Services / Investigation & Enforcement-(haul routes - email ONLY: bss.haulroute@lacity.org) Dept. of Building and Safety - Grading □ Urban Forestry / Land Development Section Dept. of Building and Safety – Zoning ☐ Housing Department (No P.S.) □ Dept. of Transportation ☑ HOPZ (Attn: Shannan Ryan) **◯** DWP Real Estate ⋈ Board of Education/Environmental Health & □ DWP Water Distribution Engineering Safety (No P.S.) Dept. of Fire, Engineering and Hydrant Unit ⊠ Board of Education/Transportation (No P.S.) □ Bureau of Street Lighting □ County Health Department (No P.S.) ☐ Animal Regulation (Hillside-ONLY) □ Department of Recreation and Parks

DATE DUE: UPON RECEIPT

Please send your reports to the following e-mail address: planning.central@lacity.org. Thank you.

Pursuant to Sections 17.50 through 17.60 of the Los Angeles Municipal Code, the attached tentative tract map is submitted for your consideration. The Advisory Agency will await your report and recommendation regarding the above matter for 39 days. If we have not received a written report from you after 40 days from the date of filing, we will assume that you have no report to make.

VINCENT P. BERTONI, AICP Advisory Agency


Deborah Kahen Deputy Advisory Agency 200 N. Spring Street, Room 621






Aerial View of the Project Site



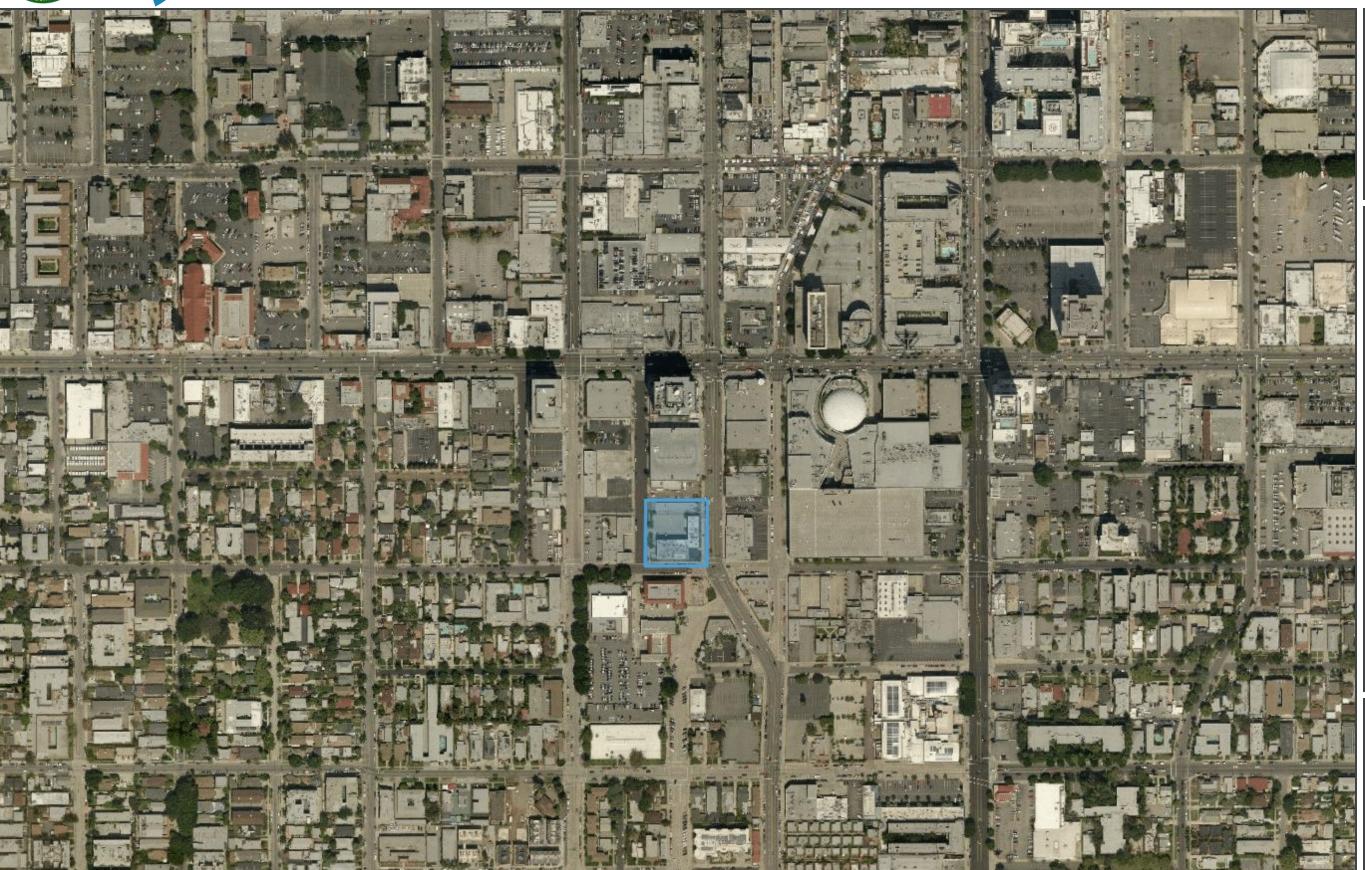

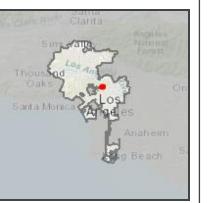

LEGEND

City Limits

NOTES

ATTACHMENT 4


City of Los Angeles ZIMAS INTRANET Department of City Planning Generalized Zoning 01/27/2022 GRIFFITH wwwFARK ATWATER VILLAGE MOUNT **OLYMPUS** HOLLYWOOD HILLS HOLLYWOOD SILVERLAKE WEST HOLLYWOOD ROSEWOOD AVE HANCOCK PARK § PARI€ PARK LA BREA Address: 1415 N CAHUENGA BLVD Tract: LANDER TRACT NO. 2 Zoning: C4-2D General Plan: Regional Center Commercial APN: 5546014053 Block: None PIN #: 147A187 245 Lot: FR 12

Arb: None



Project Site and Surrounding Parks




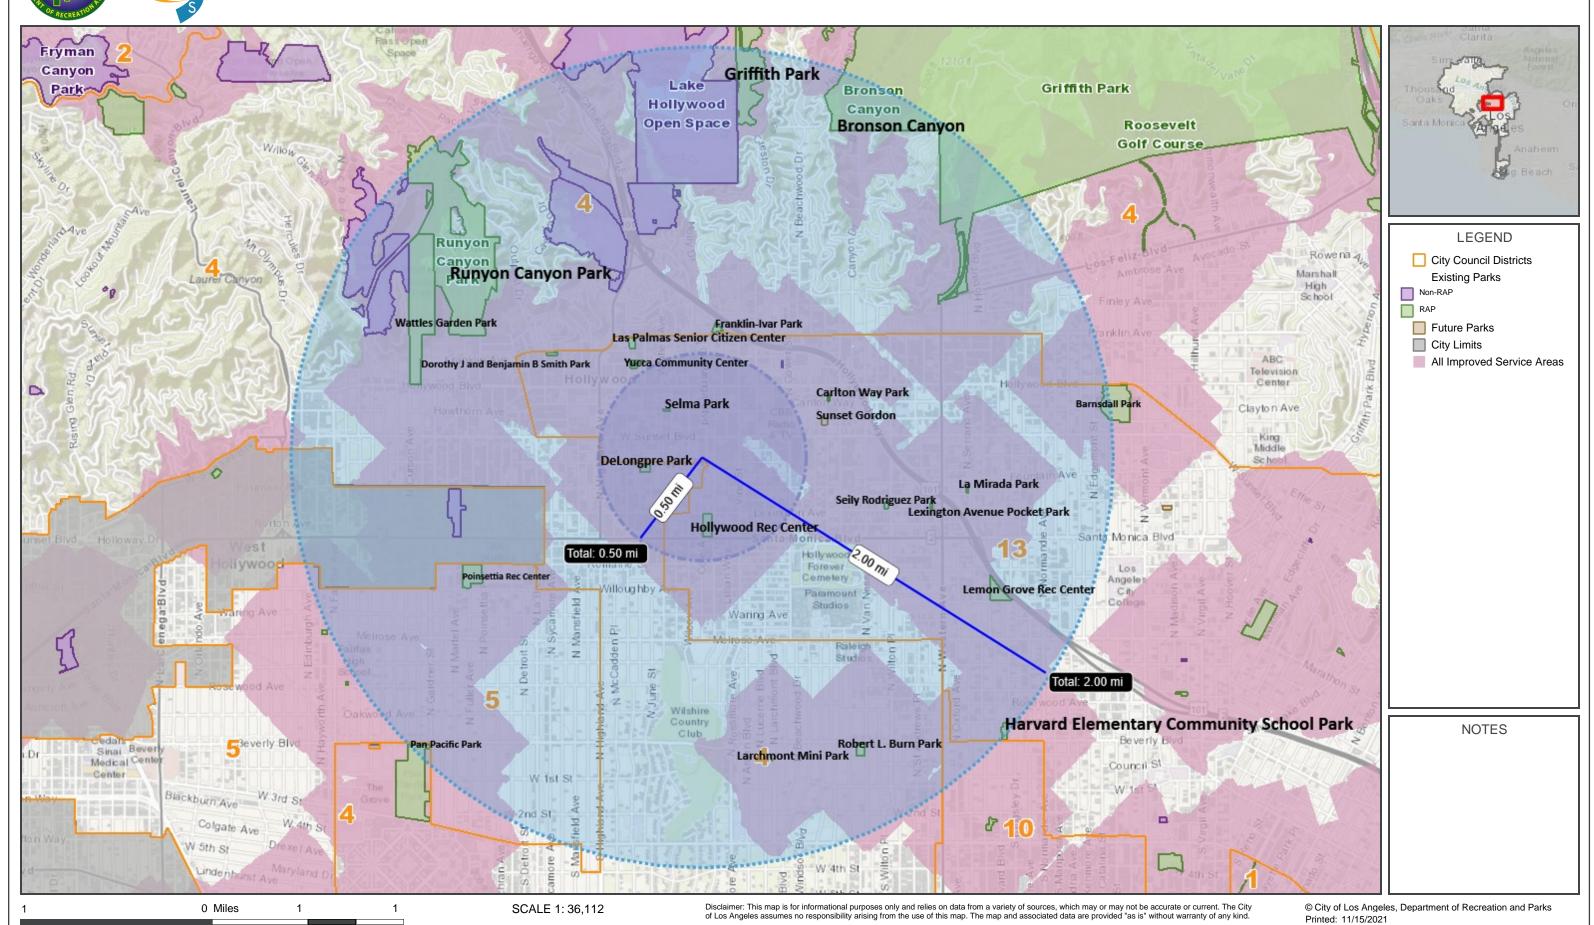





Park Analysis Report

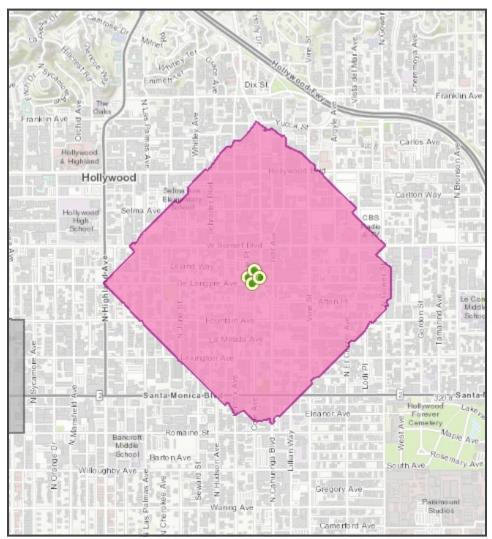

Scenario Information

Scenario Name:

1415 North Cahuenga Blvd.

Description:

A mixed use development with 82 residential units (10 of which are affordable), hotel units, and retail uses.

Scenario Type:

New Park

Park Class:

Improved

Baseline Dataset*:

All Parks (RAP and Non-RAP)

*The baseline dataset is the existing parks dataset whose service areas are used to calculate the currently non-served metrics given below in blue. These residents and households, which would be served by the proposed park, are not currently served by any existing park in the baseline dataset.

Population and Age Breakdown

Household and Income Breakdown

Total Residents	Currently Non-Served	Total Households	Currently Non-Served
Served:	Residents Served:	Served:	Households Served:

Residents Served: 9,254 354 Households Served: 4,703 225

Residents Served by Age			Households Served by Annual Income		
Under Age 5:	301	5	Under \$25,000:	2,190	117
Age 5 to 9:	263	12	\$25,000 to \$34,999:	444	10
Age 10 to 14:	301	5	\$35,000 to \$49,999:	699	51
Age 15 to 17:	227	13	\$50,000 to \$74,999:	697	26
Age 18 to 64:	7,035	218	\$75,000 and Over:	673	21
Age 65 and Over:	1,127	101		Sou	ırce: Census/ACS 2010

City of Los Angeles Department of Recreation and Parks Date Generated: 11/15/2021 Disclaimer: This report is for informational purposes only and relies on data from a variety of sources, which may or may not be accurate or current. The City of Los Angeles assumes no responsibility arising from the use of this report. The map and associated data are provided "as is" without warranty of any kind.